



End Duct

66m² Standard Plan

65.60m² to Internal Face of Plaster

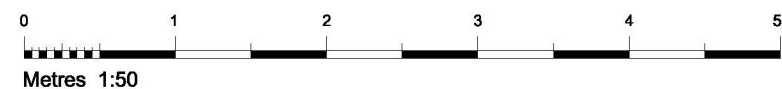

MICHAEL HYDE AND ASSOCIATES LIMITED
chartered architects

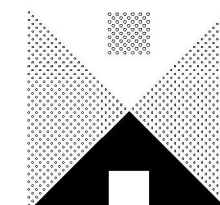

MANCHESTER ■ SHEFFIELD □
51 BARTON ARCADE DEANS GATE MANCHESTER M3 2BJ
TEL 0161 834 1018 FAX 0161 834 4798
Manchester@MHA architects.com
ALLIANCE HOUSE LEOPOLD STREET SHEFFIELD S1 2GY
TEL 0114 2759666 FAX 0114 2757751
Sheffield@MHA architects.com

REV	DATE	DESCRIPTION	DRN	CHK
A	01/11/11	BATHROOM AND KITCHEN LAYOUTS AMENDED, LOAD BEARING WALL INCLUDED BETWEEN LIVING ROOM AND SINGLE BEDROOM, AND KITCHEN AND UTILITIES CUPBOARD	CY	DJW

PROJECT TITLE EXTRA CARE SCHEME NORTHGATE AVENUE, CHESTER		
DRAWING TITLE TWO BEDROOM APARTMENT		
DRAWN / CHECKED DJW/JL	DATE 16/06/11	SCALE 1:50 @ A3
JOB No 1AH12	DRAWING 2-114	REVISIONS A