
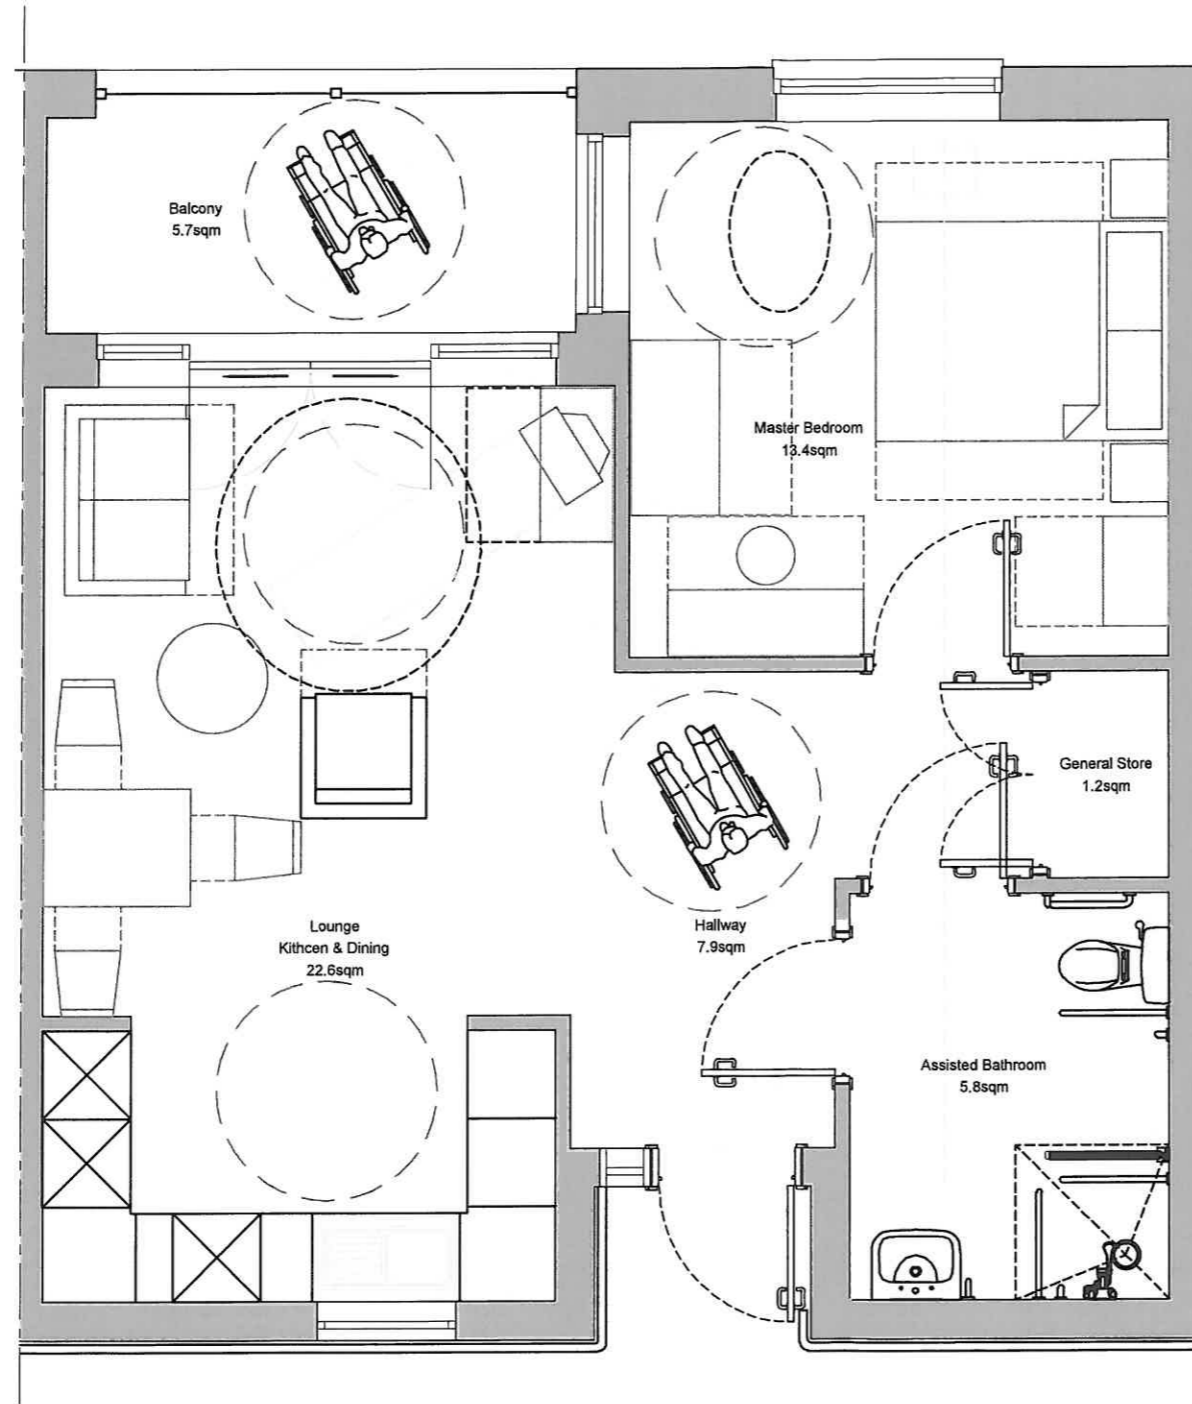



NOTES:
 This drawing is produced for use on this project only and may not be used for any other purpose. NPS Property Consultants Ltd accept no liability for the use of this drawing other than the purpose for which it was intended in connection with this project as recorded on the title block under 'Purpose for Issue' and 'File Status Code'.
 This drawing may not be reproduced in any form without prior written agreement.
 Do not scale from the drawing, use written dimensions only.

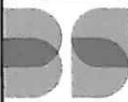


Typical 1 Bedroom Housing with Care Flat Plan
 Scale 1:50

PLANNING ISSUE			
B	REVISOR	DATE	CHECKED BY
	ABA	05/12/13	AC
SLIDING BALCONY DOORS, BALCONY NOTE ADDED, GLAZED SIDE PANEL ADDED TO ENTRANCE DOOR AND GLAZED SCREEN ADDED ABOVE KITCHEN SINK			
A	REVISOR	DATE	CHECKED BY
	ABA	20/11/2013	AC
SCALE BAR			
0 metres 1 metres 2 metres			
PURPOSE OF ISSUE			
PLANNING APPROVAL			
FILE STATUS CODE			
S2 - FIT FOR INFORMATION			
© COPYRIGHT NPS GROUP			
			A3
 Barron and Smith Architects Nautilus House, 10 Central Avenue 20 Andrews Business Park, Norwich Norfolk, NR7 0HR TEL: 01603 706796 FAX: EMAIL: office@barronandsmith.com <small>Head Office: Larches House, 14 Central Avenue, 20 Andrew Business Park, Norwich, NR7 0HR Tel: 01603 706796 Fax: 01603 706797 Other Office locations can be found on our website www.bsarch.co.uk</small>			
CLIENT			
NORSE CARE LTD			
PROJECT			
THREE SCORE, BOWTHORPE HOUSING WITH CARE AND DEMENTIA CARE SCHEME			
TITLE			
HOUSING WITH CARE TYPICAL 1 BEDROOM FLAT PLAN			
SCALES	DATE	DRAWN	CHECKED
1:50	09 NOV 2013	AC	AC
FILE / DRAWING NAME			REV CODE
PROJECT NR	DRAWING FIELDS	UNIQUE NR	
14-1-1083	BSA-A-P-	030	B


NOTES:
 This drawing is produced for use on this project only and may not be used for any other purpose. NPS Property Consultants Ltd accept no liability for the use of this drawing other than the purpose for which it was intended in connection with this project as recorded on the title block. Purpose for issue and File Status Code.
 This drawing may not be reproduced in any form without prior written agreement.
 Do not scale from the drawing, use written dimensions only.

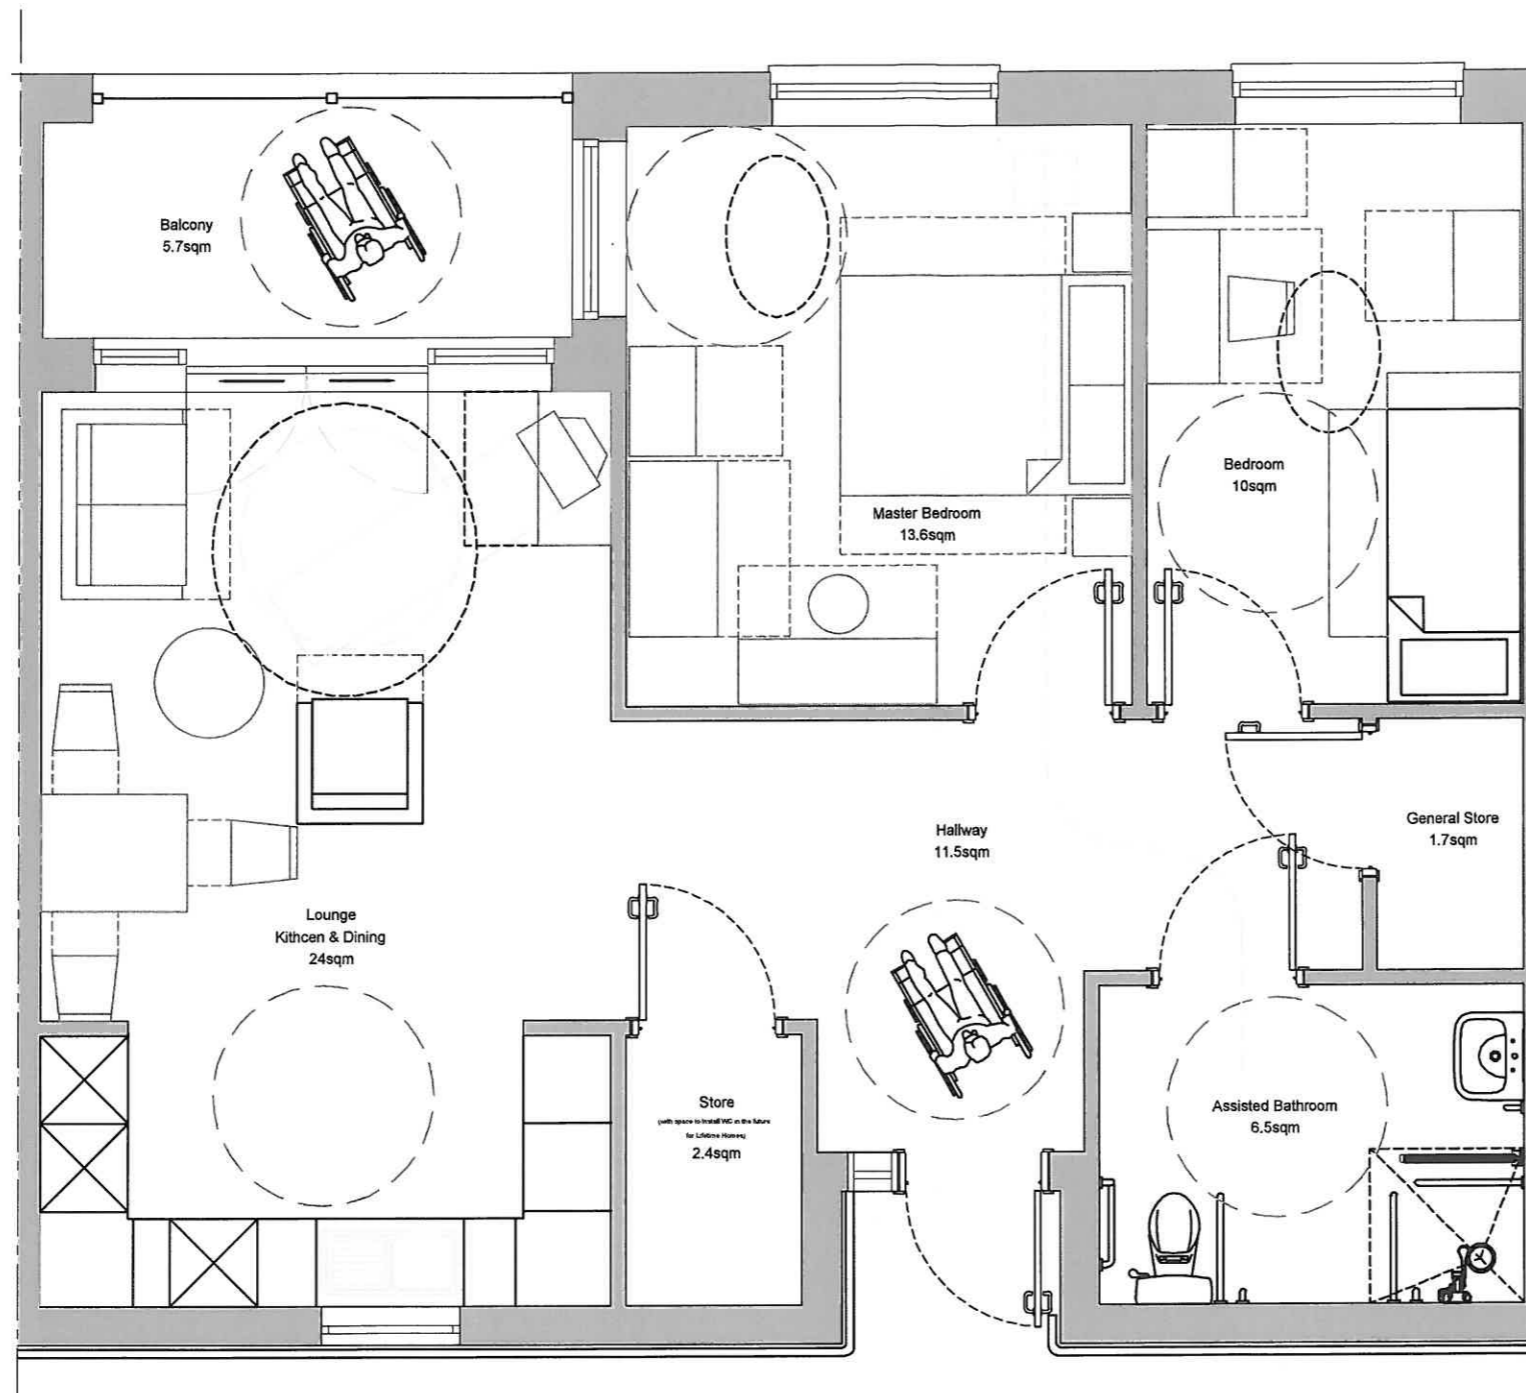

Typical 2 Bedroom Housing with Care Flat Plan
 Scale 1:50

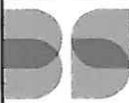B PLANNING ISSUE			
REVISOR	DATE	CHECKED BY	DATE
ABA	05/12/13	AC	05/12/13
A SLIDING BALCONY DOORS, BALCONY NOTE ADDED, GLAZED SIDE PANEL ADDED TO ENTRANCE DOOR AND GLAZED SCREEN ADDED ABOVE KITCHEN SINK			
REVISOR	DATE	CHECKED BY	DATE
ABA	28/11/2013	AC	28/11/13
SCALE BAR 0 metres 1 metres 2 metres			
PURPOSE OF ISSUE FOR EMPLOYER'S REQUIREMENTS			
FILE STATUS CODE FIT FOR INFORMATION			
© COPYRIGHT NPS GROUP			A3
 Barron and Smith Architects Nautilus House, 10 Central Avenue 20 Andrews Business Park, Norwich Norfolk, NR7 2HR TEL: 01603 706706 FAX: EMAIL: office@barronandsmith.com <small>Head Office: Low Moor House, 24 Central Avenue, 19 Andrew Rowson Park, Norwich, NR7 2HR TEL: 01603 706706 Fax: 01603 706707 Other Office locations can be found on our website www.bsarch.co.uk</small>			
CLIENT NORSE CARE LTD			
PROJECT THREE SCORE, BOWTHORPE HOUSING WITH CARE AND DEMENTIA CARE SCHEME			
TITLE HOUSING WITH CARE TYPICAL 2 BEDROOM FLAT PLAN			
SCALES	DATE	DRAWN	CHECKED
1:50	09 NOV 2013	AC	AC
FILE / DRAWING NAME			REV CODE
PROJECT NR	DRAWING FIELDS	UNIQUE NR	
14-1-1083	BSA-A-P-	031	B

NOTES:
 This drawing is produced for use in this project only and may not be used for any other purpose. NPS Property Consultants Ltd accept no liability for the use of this drawing other than the purpose for which it was provided in connection with this project as recorded on the title block herein. Purpose for issue and Title Status Code.
 This drawing may not be reproduced in any form without prior written agreement.
 Do not scale from this drawing, use number dimensions only.

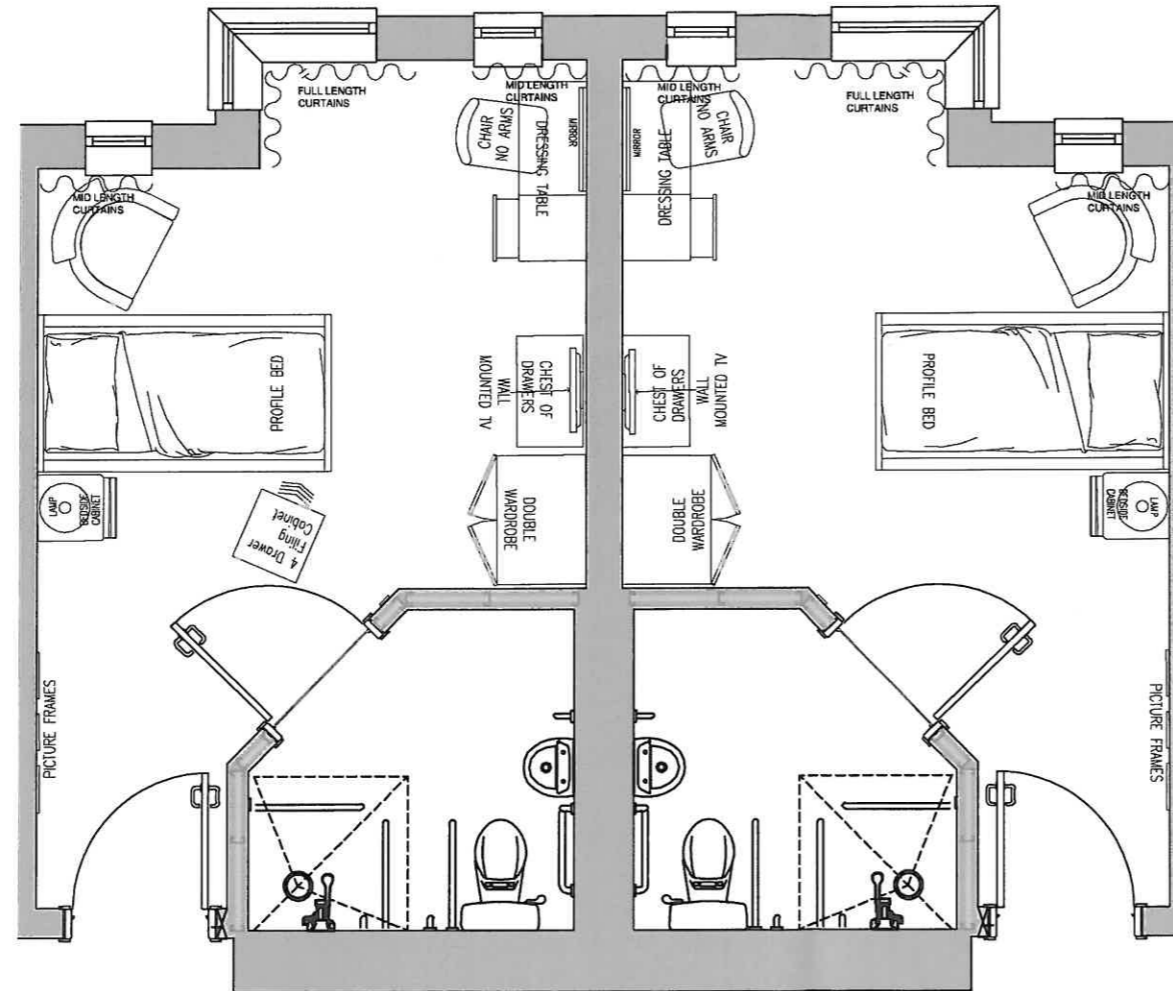

Typical Dementia Care Apartment Plan
 Scale 1:50

A			
PLANNING ISSUE			
REVISED BY: ABA	DATE: 05/12/2013	CHECKED BY: AC	DATE: 05/12/2013
SCALE BAR 0 metres 1 metres 2 metres			
PURPOSE OF ISSUE PLANNING APPROVAL			
FILE STATUS CODE S2 - FIT FOR INFORMATION			
© COPYRIGHT NPS GROUP			A3
		Barron and Smith Architects Nautilus House, 10 Central Avenue 20 Andrew Business Park, Norwich Norfolk, NR7 0HR TEL: 01603 706706 FAX: EMAIL: office@barronsmith.com	
<small>Head Office: Nautilus House, 10 Central Avenue, 20 Andrew Business Park, Norwich, NR7 0HR. Tel: 01603 706706 Fax: 01603 706707 Other Office locations can be found on our website www.bsarch.co.uk</small>			
CLIENT NORSE CARE LTD			
PROJECT THREE SCORE, BOWTHORPE HOUSING WITH CARE AND DEMENTIA CARE SCHEME			
TITLE DEMENTIA CARE TYPICAL APARTMENT			
SCALES 1:50	DATE 09 NOV 2013	DRAWN ABA	CHECKED AC
FILE / DRAWING NAME PROJECT NR DRAWING FIELDS UNIQUE NR 14-1-1083 BSA-A-P- 032			REV CODE A