


TREWIN DESIGN ARCHITECTS

1 Stanhope Square Holsworthy Devon EX22 6DR - 01409253013
www.trewin-design.co.uk - create@trewin-design.co.uk

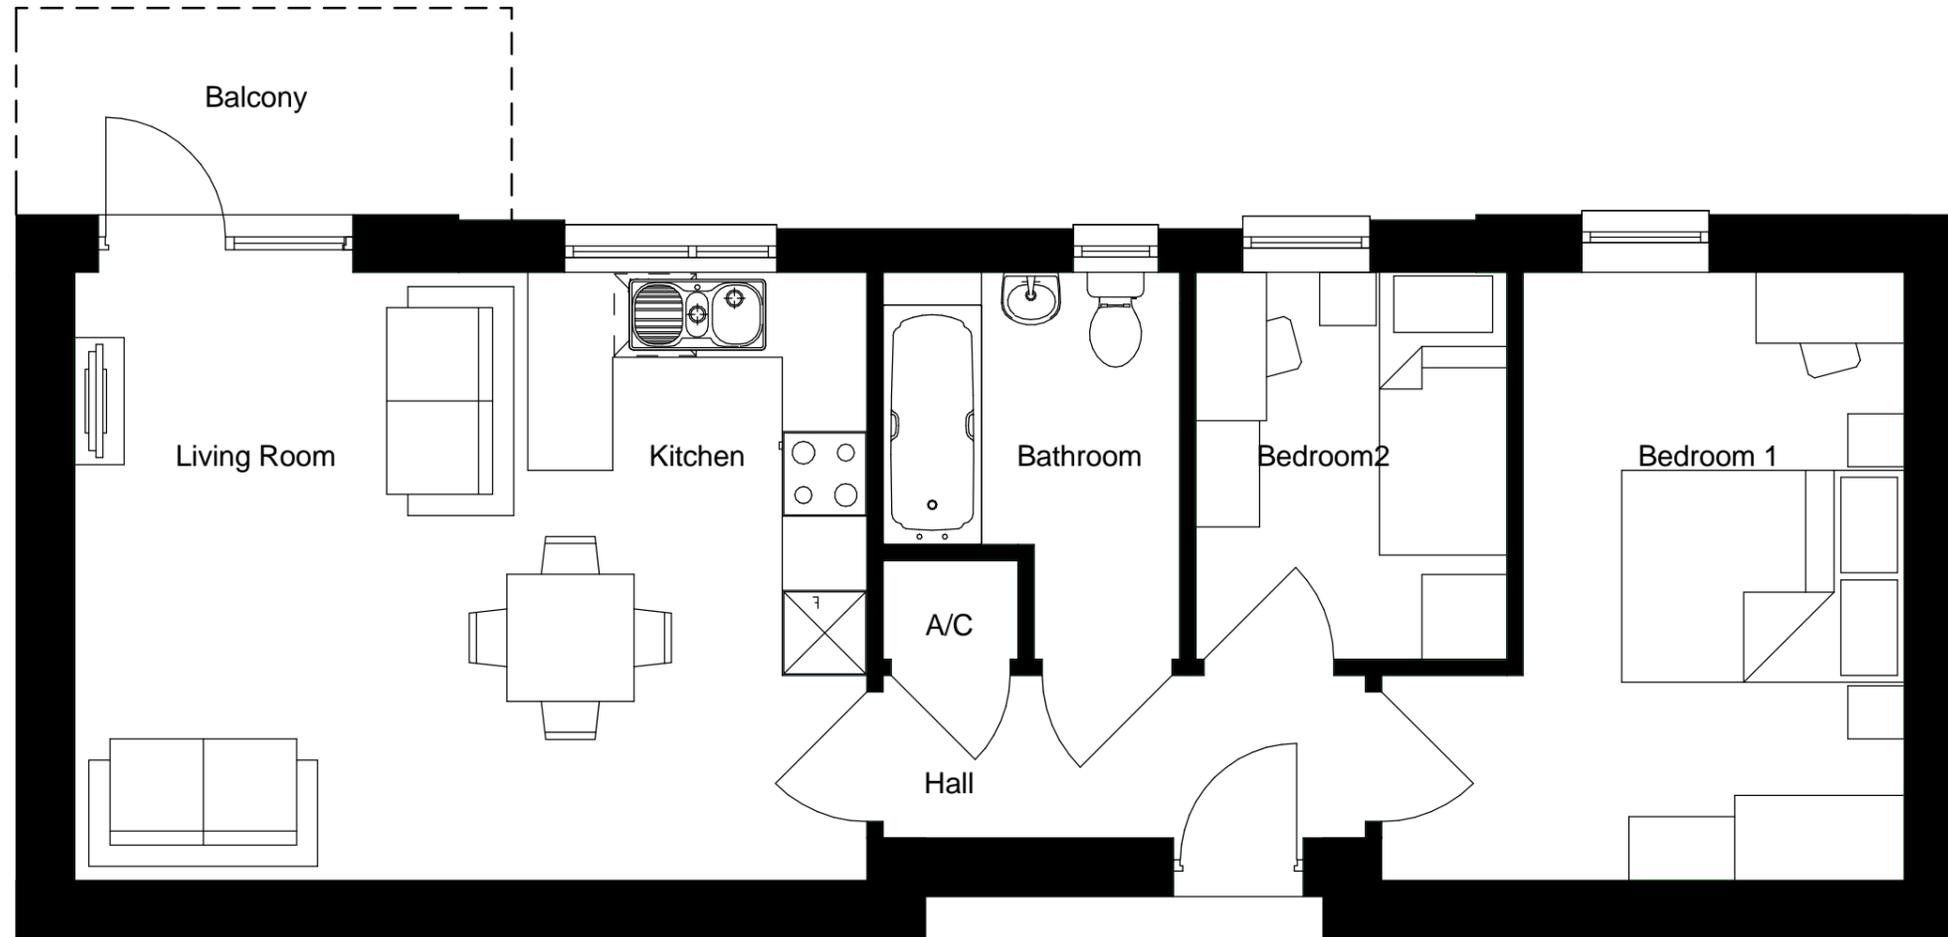

House Type A1

1 : 50

Drawing title
House Type A1

Job title
Lamaton Park
South Molton

Client
North Devon Homes

Stage	Planning	Drawing number	7092 00-001
Scale @ A3	1 : 50	Revision	
Date	27/11/15	Drawn by	RH
		Checked by	AV

Revision	Description	Date	Initials

Contractors must check all dimension on site before fabrication.
Only figured dimensions are to be worked from.
All discrepancies to be reported to Trewin Design Architects Ltd before proceeding.
Copyright 2013 All rights reserved.