


TREWIN DESIGN ARCHITECTS

1 Stanhope Square Holsworthy Devon EX22 6DR - 01409253013
www.trewin-design.co.uk - create@trewin-design.co.uk

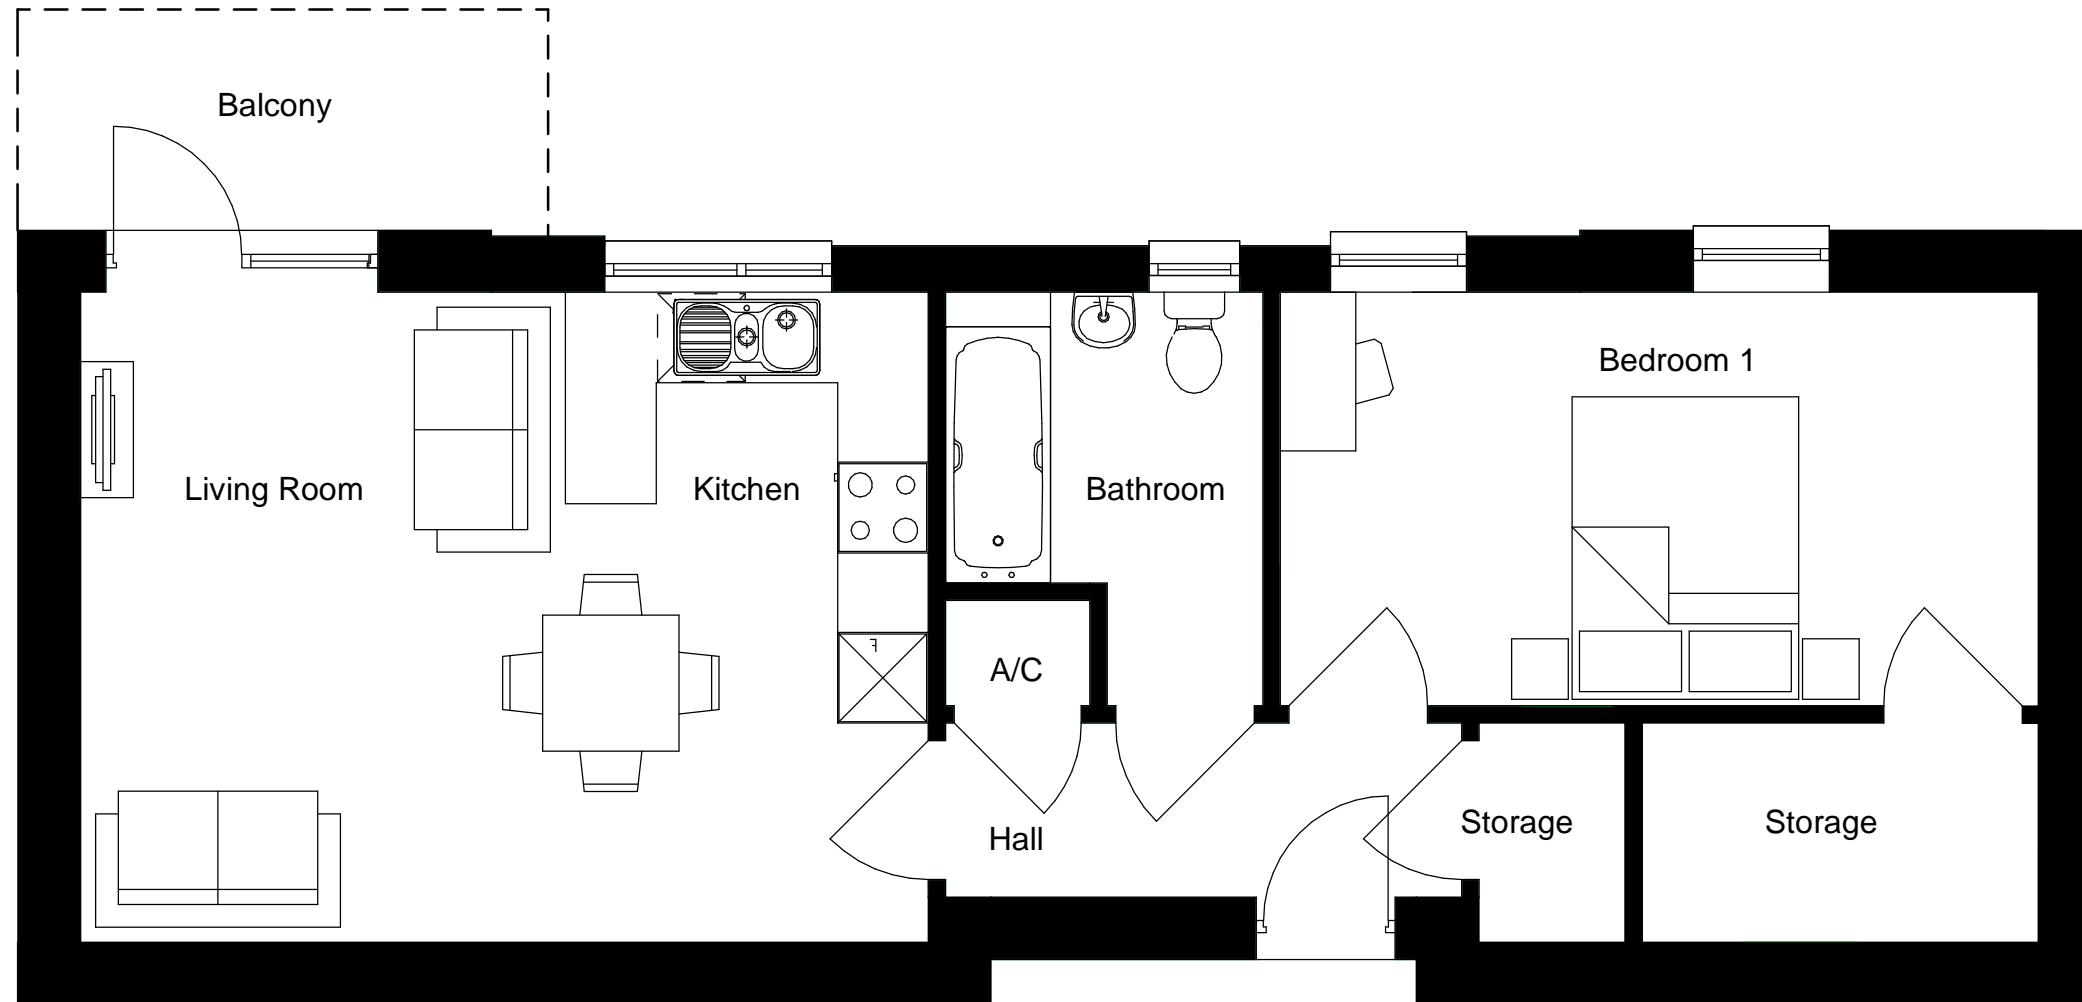

House Type A1 / 1 Bed

1 : 50

Drawing title
House Type A1 / 1 Bed

Job title
Lamaton Park
South Molton

Client
North Devon Homes

Stage	Planning	Drawing number
Scale @ A3	1 : 50	7092 00-005
Date	31/01/17	Revision
Drawn by	AV	Checked by

Revision	Description	Date	Initials

Contractors must check all dimension on site before fabrication.
Only figured dimensions are to be worked from.
All discrepancies to be reported to Trewin Design Architects Ltd before proceeding.
Copyright 2013 All rights reserved.