



site location plan

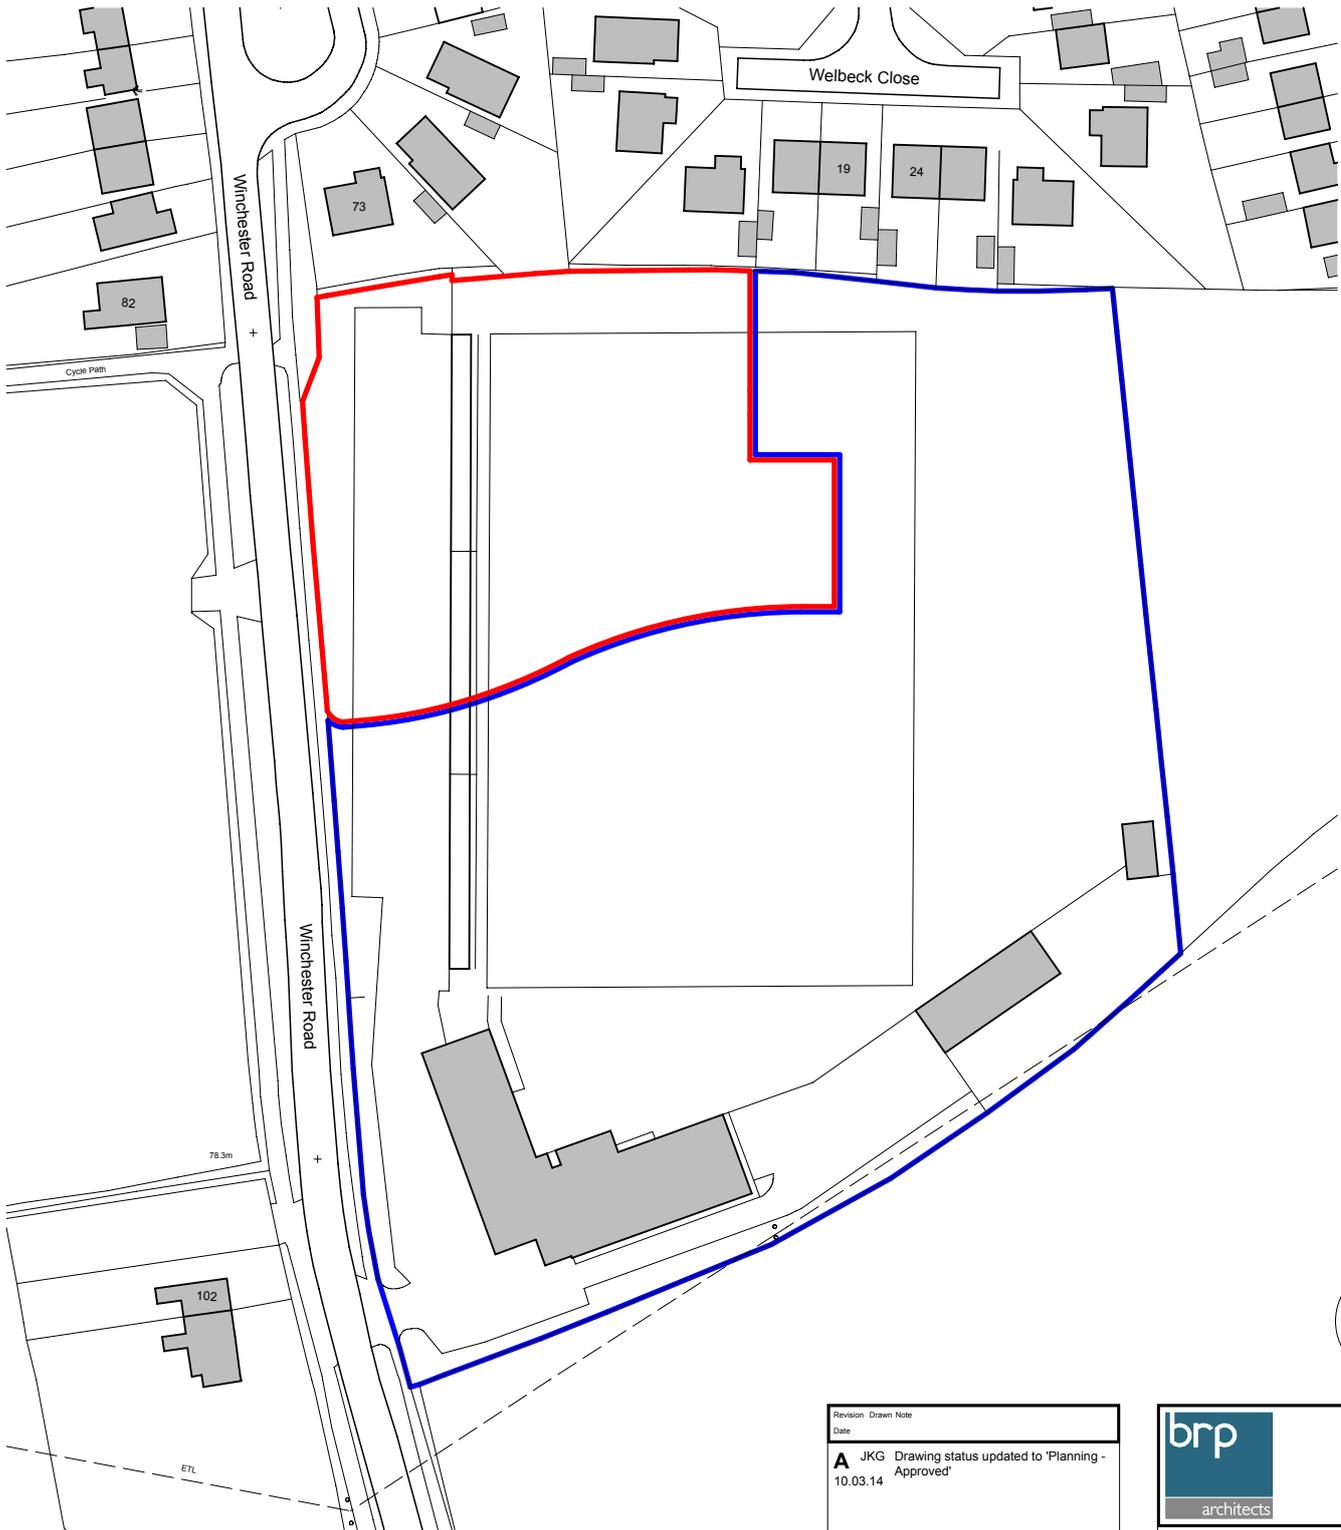

Ordnance Survey (c) Crown Copyright 2011.
All rights reserved. Licence number 100020449

-  Application Site
-  Land within client ownership

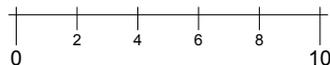

Revision	Drawn Note
A	JKG Drawing status updated to 'Planning - Approved' 10.03.14



W195 Model - planning_amended.pln

brp
architects

1 Millers Yard
Roman Way
Market Harborough
Leicestershire
LE16 7PW
t : 01858 464986
brp-architects.com

Client Westleigh Developments Ltd		
Project Title Proposed Extra Care Development Winchester Road Blaby, Leicestershire		
Drawing Title Site Location Plan		
Drawing Status Planning - Approved		
Scale at A4 1:1250 @ A4	Checked By (File copy only) JKG	Date 07/10/2013
Job No. W195	Drawing No. 001	Revision A
<small>brp (arch) ltd accept no responsibility for work not undertaken fully in accordance with the contents of this drawing and related specifications. © COPYRIGHT brp (arch) ltd This Drawing To Be Read In Conjunction With Other Relevant Consultants and Specialists Drawings And Specifications.</small>		