


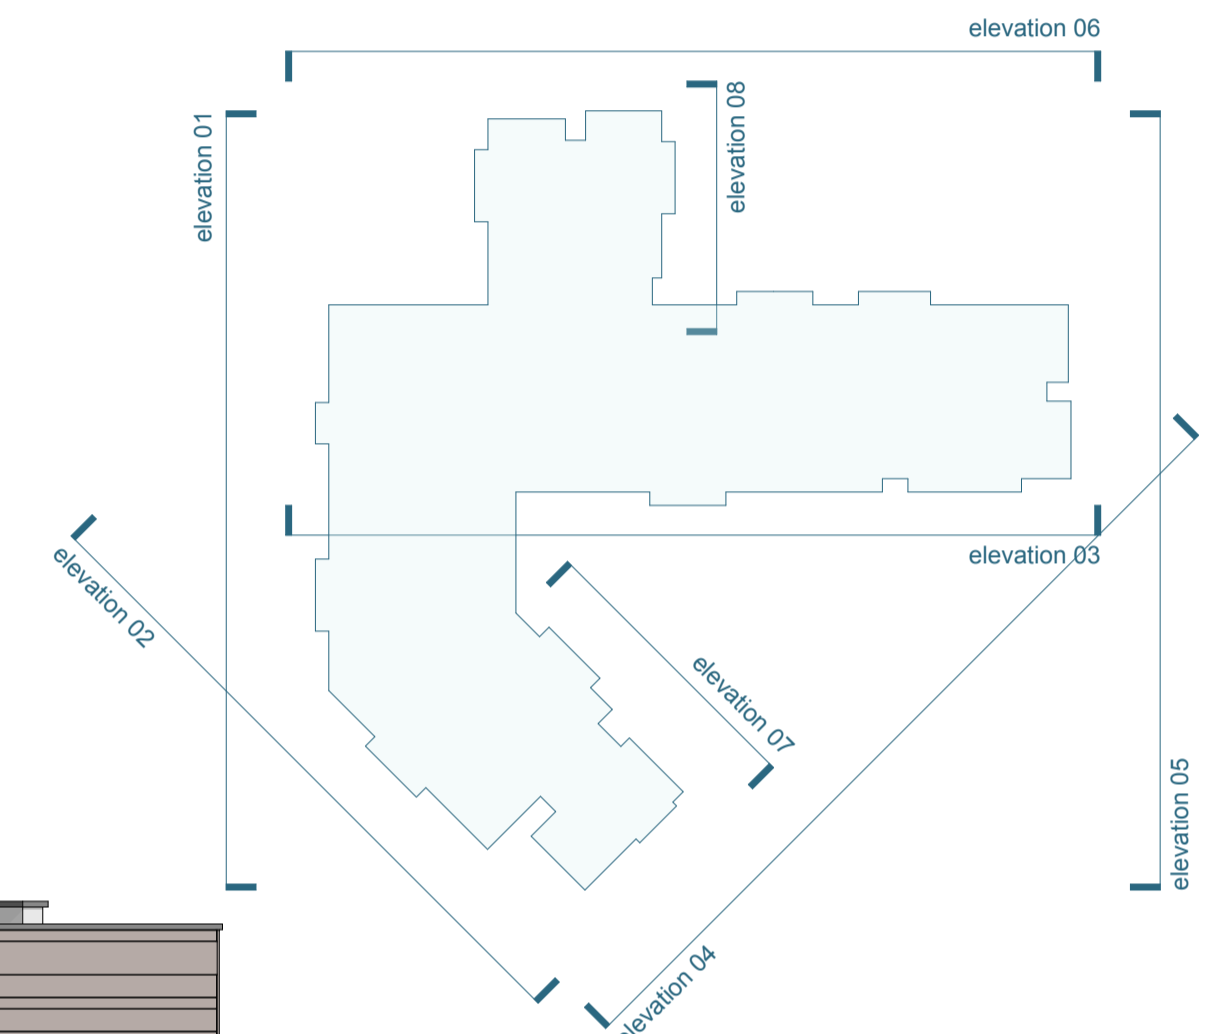


**elevation 03 - entrance courtyard A**



**elevation 04 - entrance courtyard B**



**3D view of main entrance / approach**

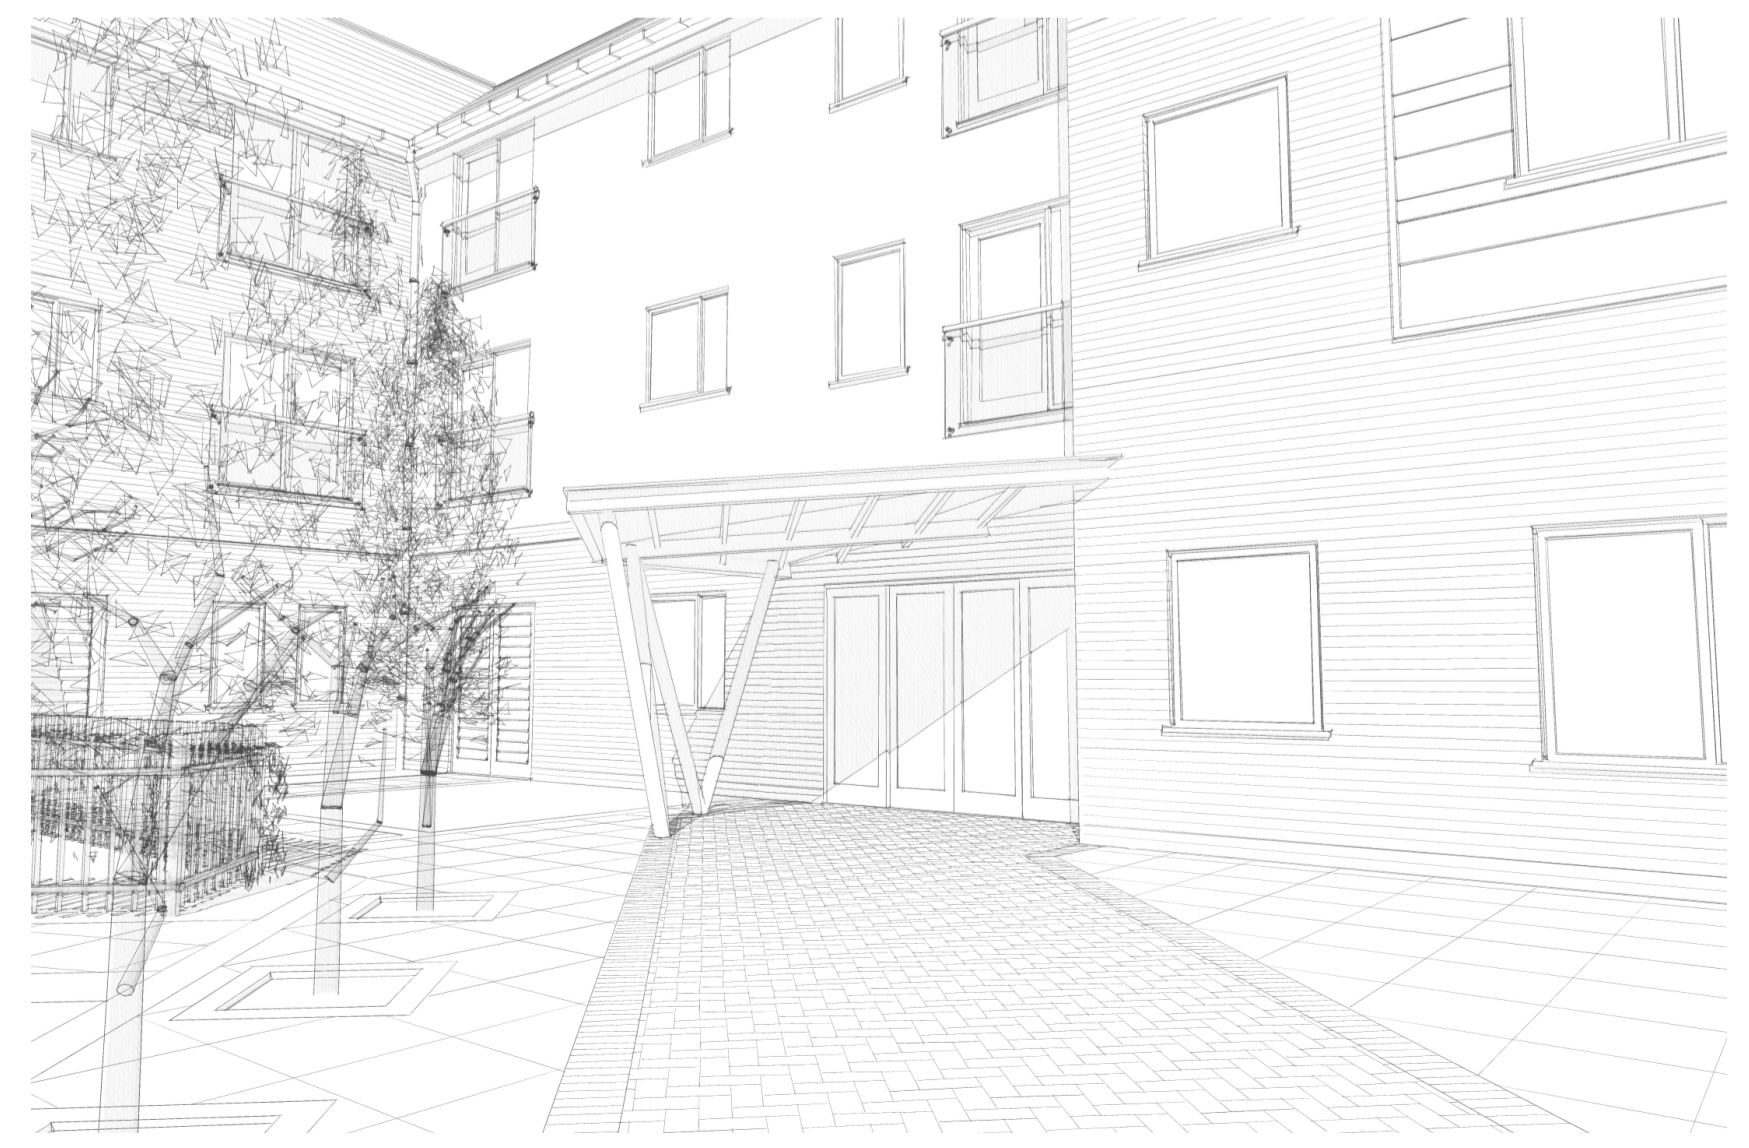

**view of building entrance**

Scale (m) 1:100

Revision	Drawn	Note
A	JKG	Elevations / 3D views updated following comments from client / planner
B	JKG	Feature render colour updated, entrance canopy / approach amended, drawing status updated to 'Planning'
C	JKG	Updated to show changes made to materials and main entrance
D	JKG	Storey heights altered, ridge line lowered
E	JKG	Drawing status updated to 'Planning - Approved'



**brp architects**  
1 Millers Yard  
Roman Way  
Market Harborough  
Leicestershire  
LE16 7PW  
t: 01858 464986  
brp-architects.com

Client:  
**Westleigh Developments Ltd**

Project Title:  
**Proposed Extra Care Development  
Winchester Road  
Blaby, Leicestershire**

Drawing Title:  
**Elevations - Sheet 2 of 3**

Drawing Status:  
**Planning - Approved**

Scale: 1:100 @ A1

Drawn By: <b>CMW</b>	Checked By (File copy only):	Date: <b>28/09/2013</b>
Job No: <b>W195</b>	Drawing No: <b>008</b>	Revision: <b>E</b>

brp (arch) ltd accept no responsibility for work not undertaken fully in accordance with the contents of this drawing and related specifications.  
© COPYRIGHT (sup (arch) ltd  
This Drawing To Be Read In Conjunction With Other Relevant Consultants and Specialists Drawing And Specifications

W195 Model - planning\_amended.pln