


Architects · Project Managers · Quantity Surveyors
 130 New Walk
 Leicester, LE1 7JA
 Tel: 0116 204 5800, Fax: 0116 204 5801
 email: design@rg-p.co.uk, www.rg-p.co.uk

Project: A development at Peatfield Court
 Stapleford
 Client: Westleigh Developments Ltd
 Sheet title: Plots 14-17
 Ref: 7731 / 009
 Scale: 1:100 @ A2
 Date: 10-10-13
 Drawn: VS Checked: RAW

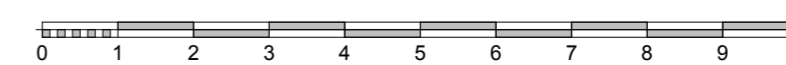

All dimensions to be checked on site. Do not scale off drawing. This drawing is the copyright of the Architect, and not to be reproduced without their permission. Ordnance Survey map information reproduced with permission of HMSO Crown Copyright reserved. rg+p Ltd. Trading as rg+p.