




HOUSES ARE DESIGNED TO HAVE LOWERED EAVES REDUCING THEIR OVERALL IMPACT ON THE NEIGHBOURING PROPERTIES. BATHROOM AND LANDINGS TO HAVE VELUX ROOFLIGHTS, DORMER TO FRONT IF AGREED WITH PLANNING DEPT.

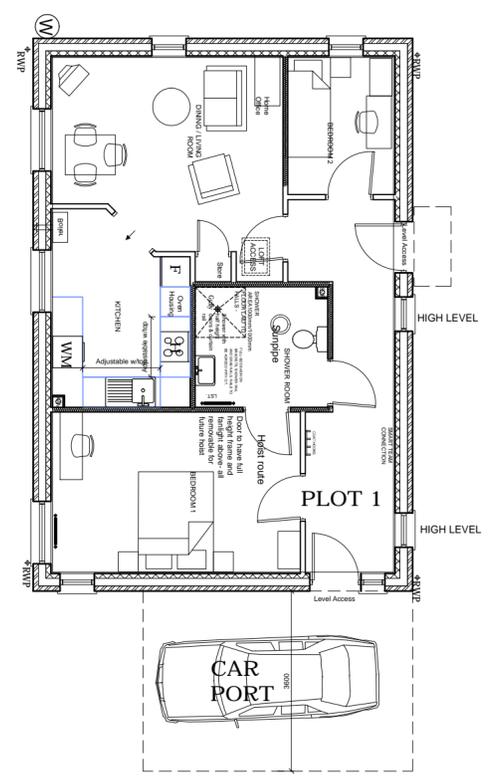


**WHEELCHAIR  
BUNGALOW PLOT 1**  
SCALE 1:100

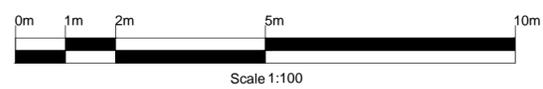

**GROUND FLOOR**

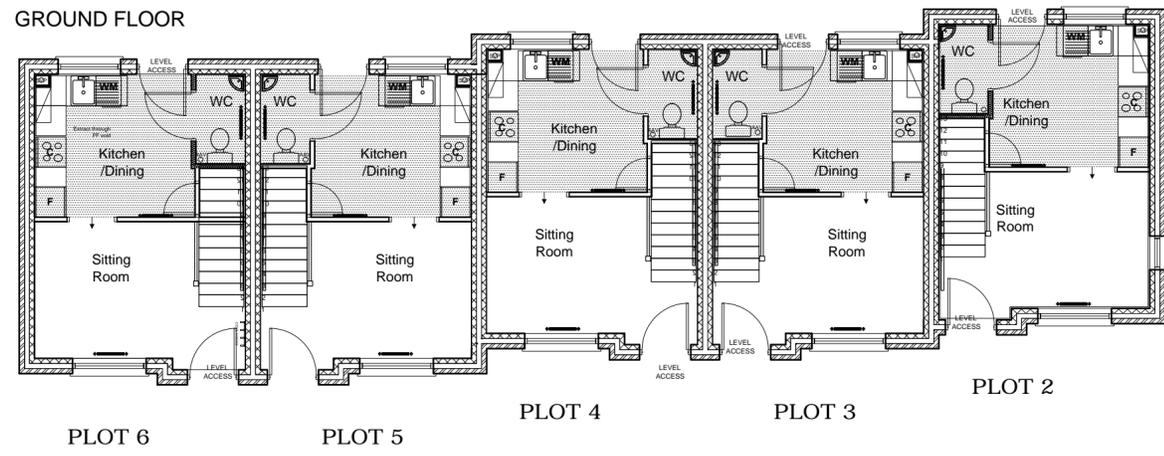

**FIRST FLOOR**

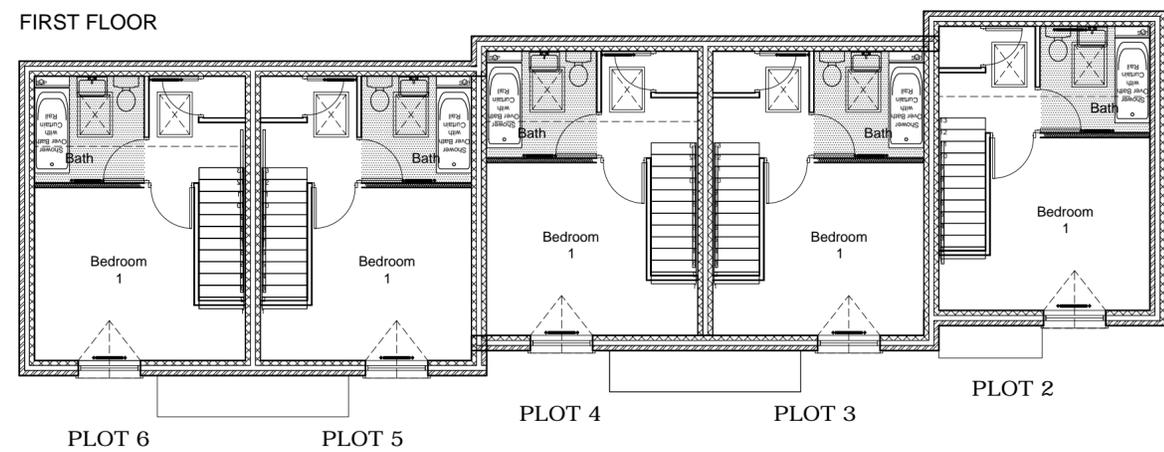

**HOUSES PLOTS 2 - 6**  
SCALE 1:100

REV C 25.11.13 FLATS OMITTED. NEW 1BSP HOUSE TYPES ADDED.  
REV B SH 24.10.13 PLANS COMPLETELY REVISED  
REV A SH 21.10.13 REVISED PLOTS 1 & 2 FOR TURNING HEAD

Revision / Date / Notes				
<i>Pelham Architects</i>				
Architecture		Procurement		Sustainability
12-14 Pelham Road, Sherwood Rise, Nottingham NG5 1AP Tel: 0800 013 855 Fax: 0115 910 4445 Email: info@pelhamarchitects.co.uk				
STAGE	FEASIBILITY	PLANNING	CONSTRUCTION	AS BUILT
PROJECT <b>RUTLAND ROAD GEDLING</b>				
DRAWING TITLE <b>PROPOSED PLOT LAYOUTS</b>				
DRAWING NUMBER <b>2175/P 200C</b>				
SCALE	1:100 @ A2		DATE	20/09/13
DRAWN BY	DWP		CHECKED BY	SH
CAD REFERENCE <b>V:\002175\3. PLANNING</b>				
<small>Do not scale this drawing. All dimensions must be checked and verified on site. This drawing is copyright and must not be used for any purpose other than that for which it is issued, without the consent of Pelham Architects.</small>				