


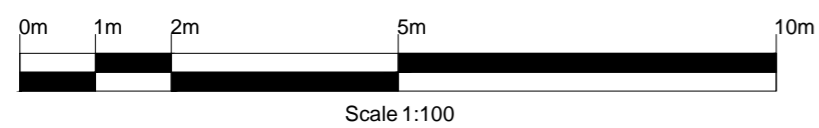


STREET VIEW

SCALE 1: 100



STREET VIEW

SCALE 1: 200

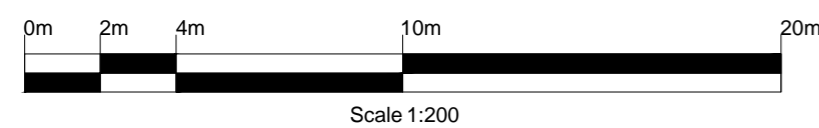

Revision / Date / Notes				
<i>Pelham Architects</i>				
Architecture		Procurement		Sustainability
12-14 Pelham Road, Sherwood Rise, Nottingham NG5 1AP Tel: 0800 013 855 Fax: 0115 910 4445 Email: info@pelhamarchitects.co.uk				
STAGE	FEASIBILITY	PLANNING	CONSTRUCTION	AS BUILT
PROJECT				
RUTLAND ROAD GEDLING				
DRAWING TITLE				
STREET VIEW				
DRAWING NUMBER				
2175/P 300				
SCALE		DATE		
1:200 & 1:100 @ A2		20/09/13		
DRAWN BY		CHECKED BY		
DWP		SH		
CAD REFERENCE				
V:\002175\3. PLANNING				
Do not scale this drawing. All dimensions must be checked and verified on site. This drawing is copyright and must not be used for any purpose other than that for which it is issued, without the consent of Pelham Architects.				