
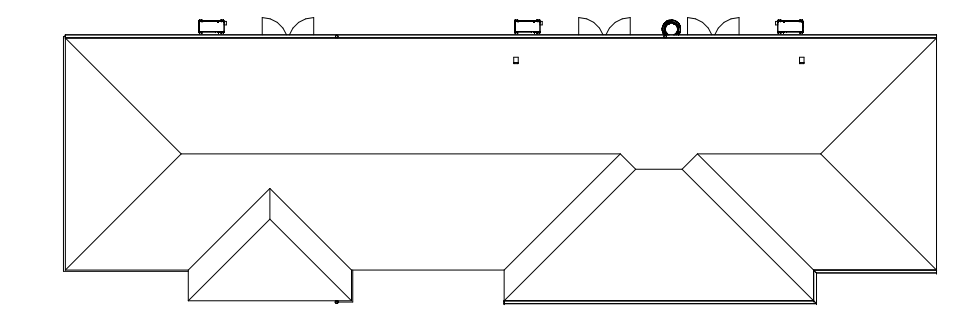
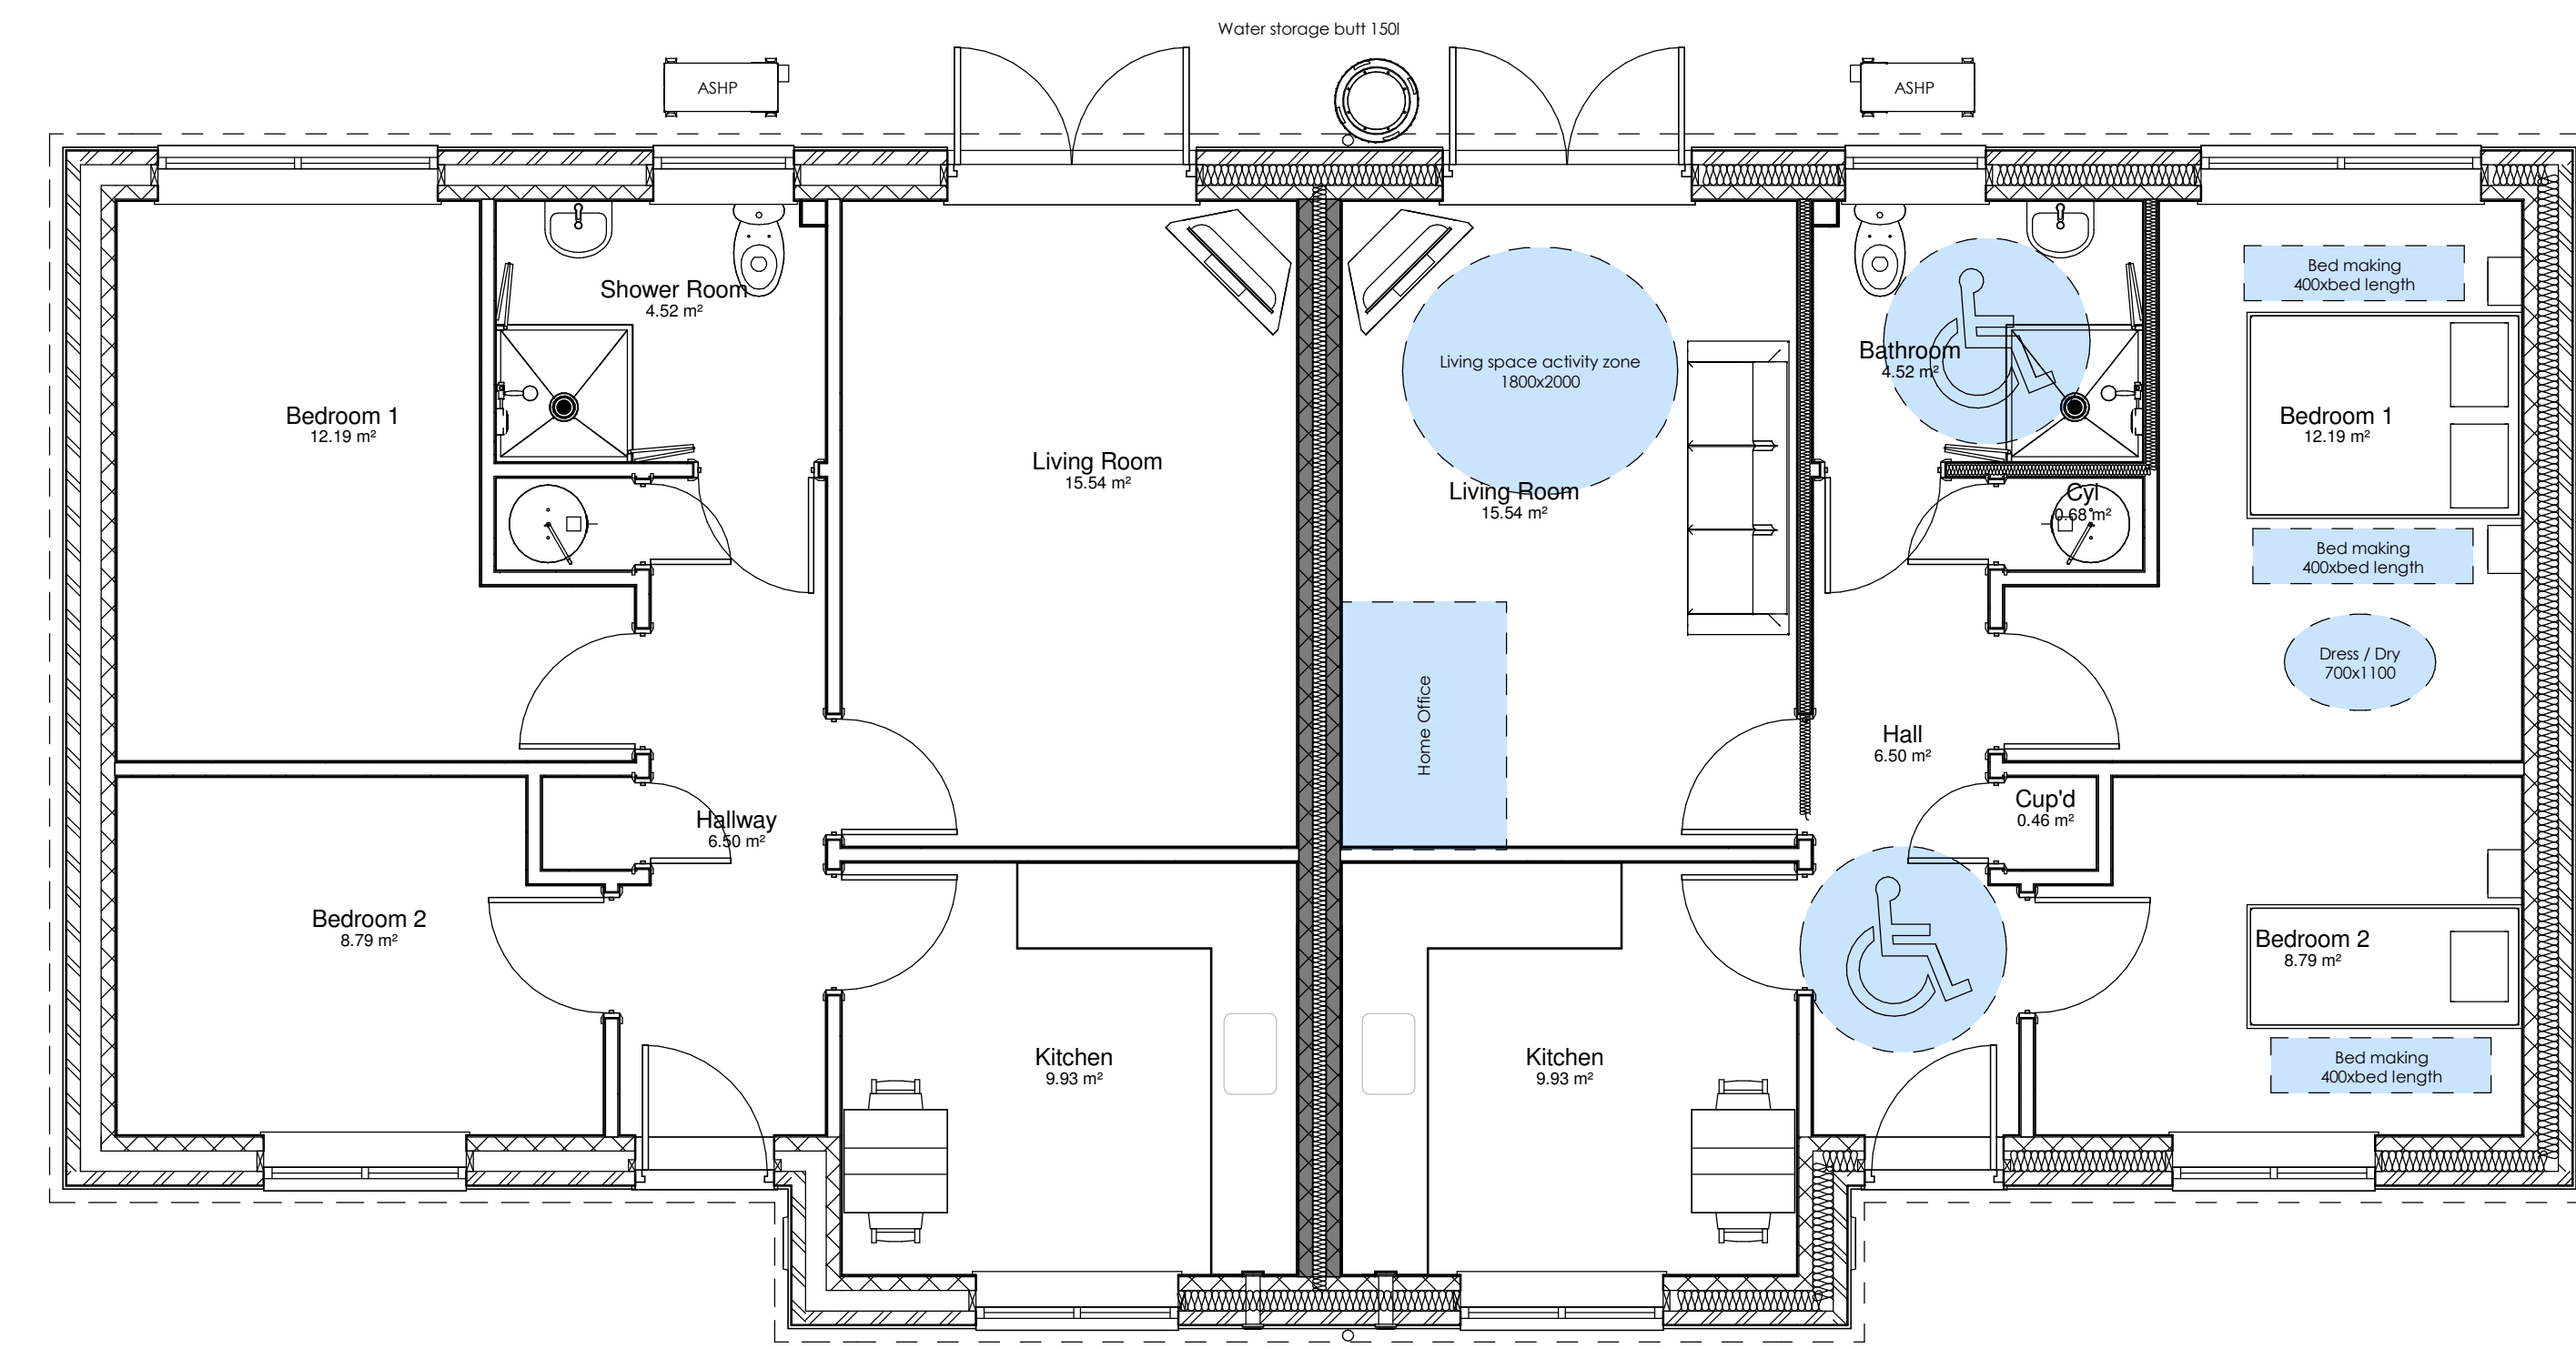


Contractors must verify all dimensions on site before commencing any work or making any shop drawings; no dimensions are to be obtained by scaling from this drawing. All materials specified on this drawing are to be used strictly in accordance with the manufacturer's recommendations and current codes of practice.

COPYRIGHT © This drawing and any design thereon is the copyright of Studio-G Architecture and must not be reproduced without their written consent.

CONSTRUCTION

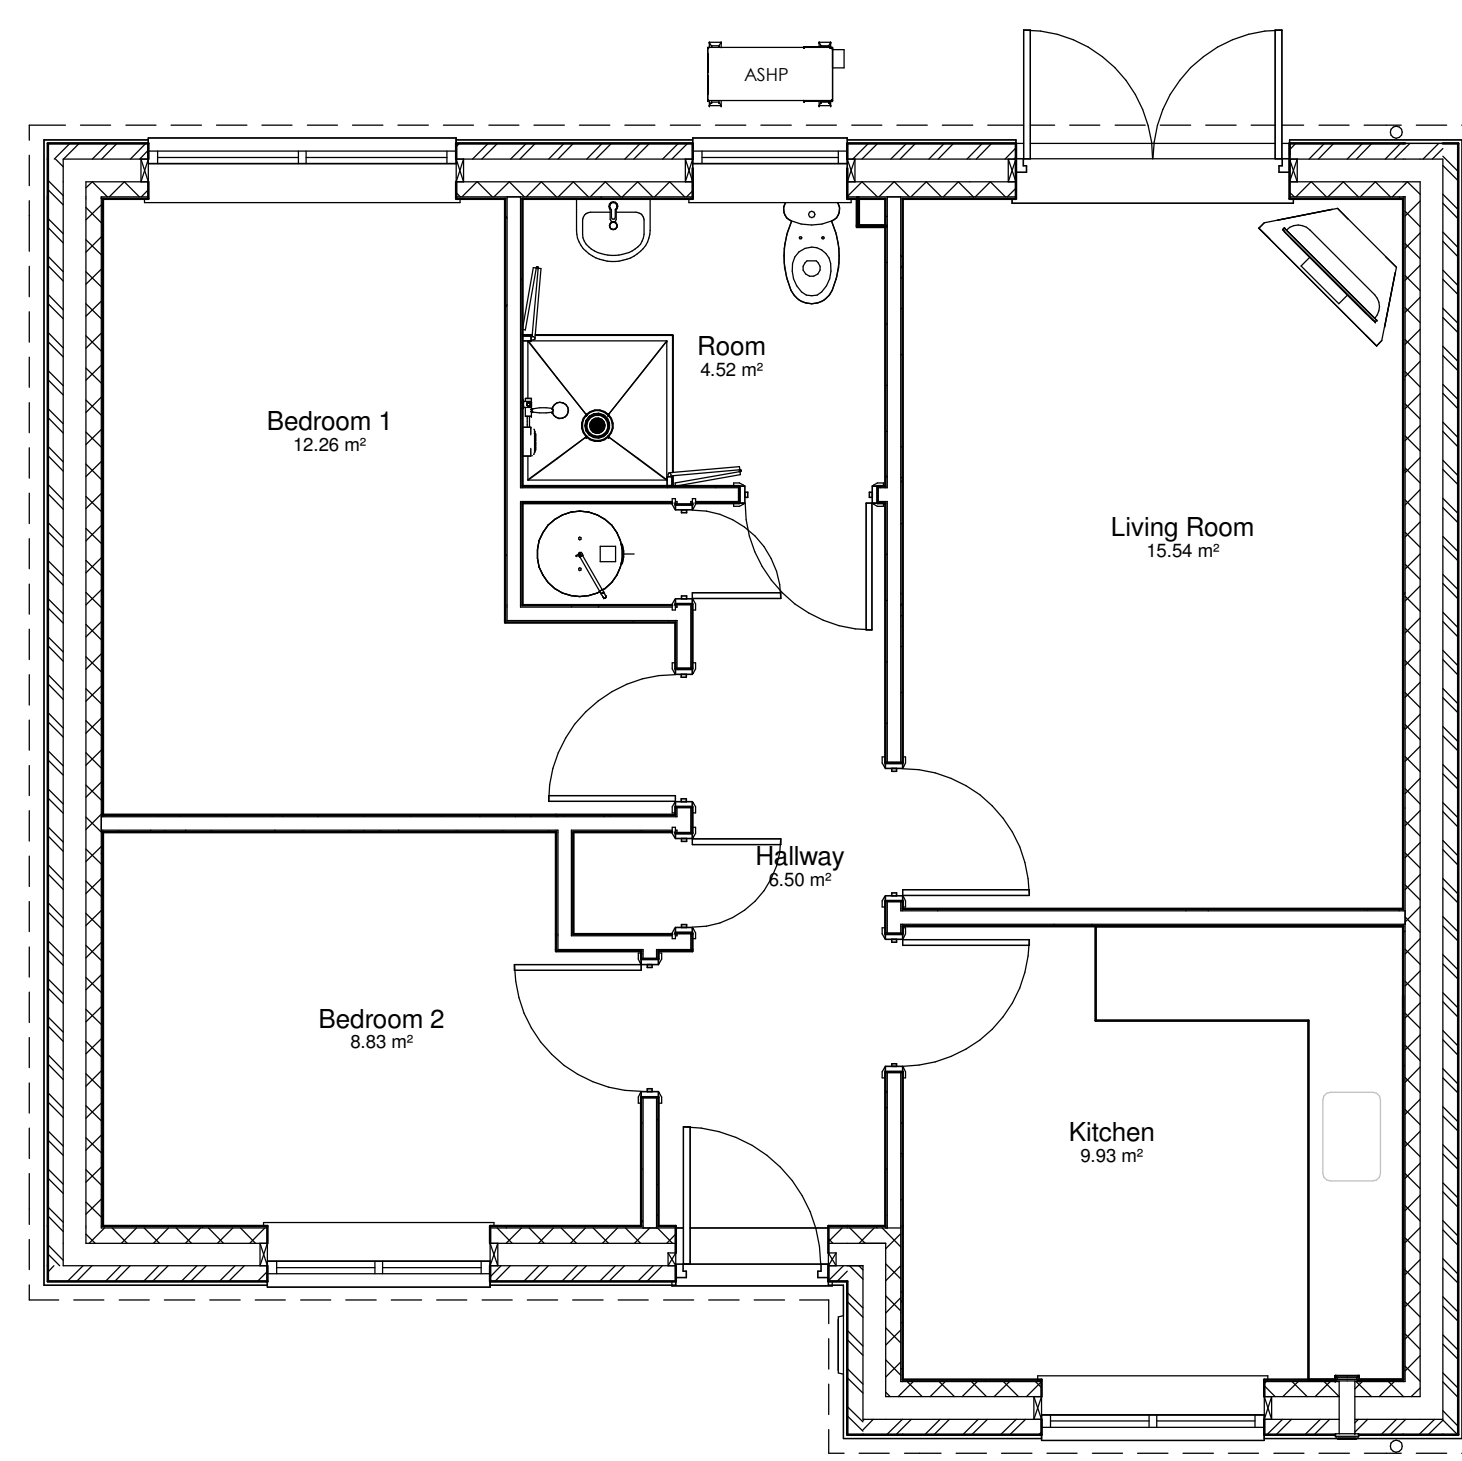

Ground Floor G.A Plan
1 : 50

rev date rev notes dm chkd



The Business Centre • Rio Drive
Collingham • Newark
Nottinghamshire • NG23 7NB
T: 01636 894913 F: 01636 894909
E: studio@sga-llp.co.uk W: www.sga-llp.co.uk

CLIENT Newark & Sherwood Homes

PROJECT Proposed New Residential Development
Enter address here

TITLE Ground Floor G.A & Construction Plans
PLOTS 6-7-8

DWGNO	237	A201	REV	-	DRN	RJM	CHKD	RJM
SCALE @ A1	As indicated		DATE	Marh 2014				