



Contractors must verify all dimensions on site before commencing any work or making any shop drawings; no dimensions are to be obtained by scaling from this drawing. All materials specified on this drawing are to be used strictly in accordance with the manufacturers recommendations and current codes of practice.

COPYRIGHT © This drawing and any design thereon is the copyright of Studio-G Architecture and must not be reproduced without their written consent.


CONSTRUCTION

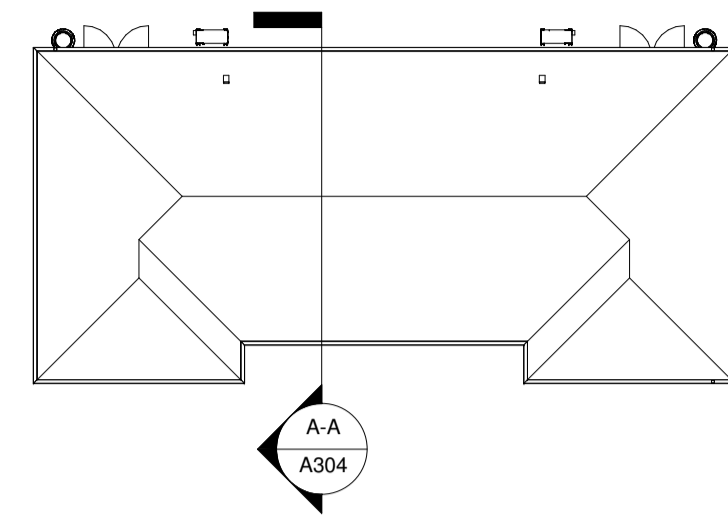

Section Location Plan
1 : 200

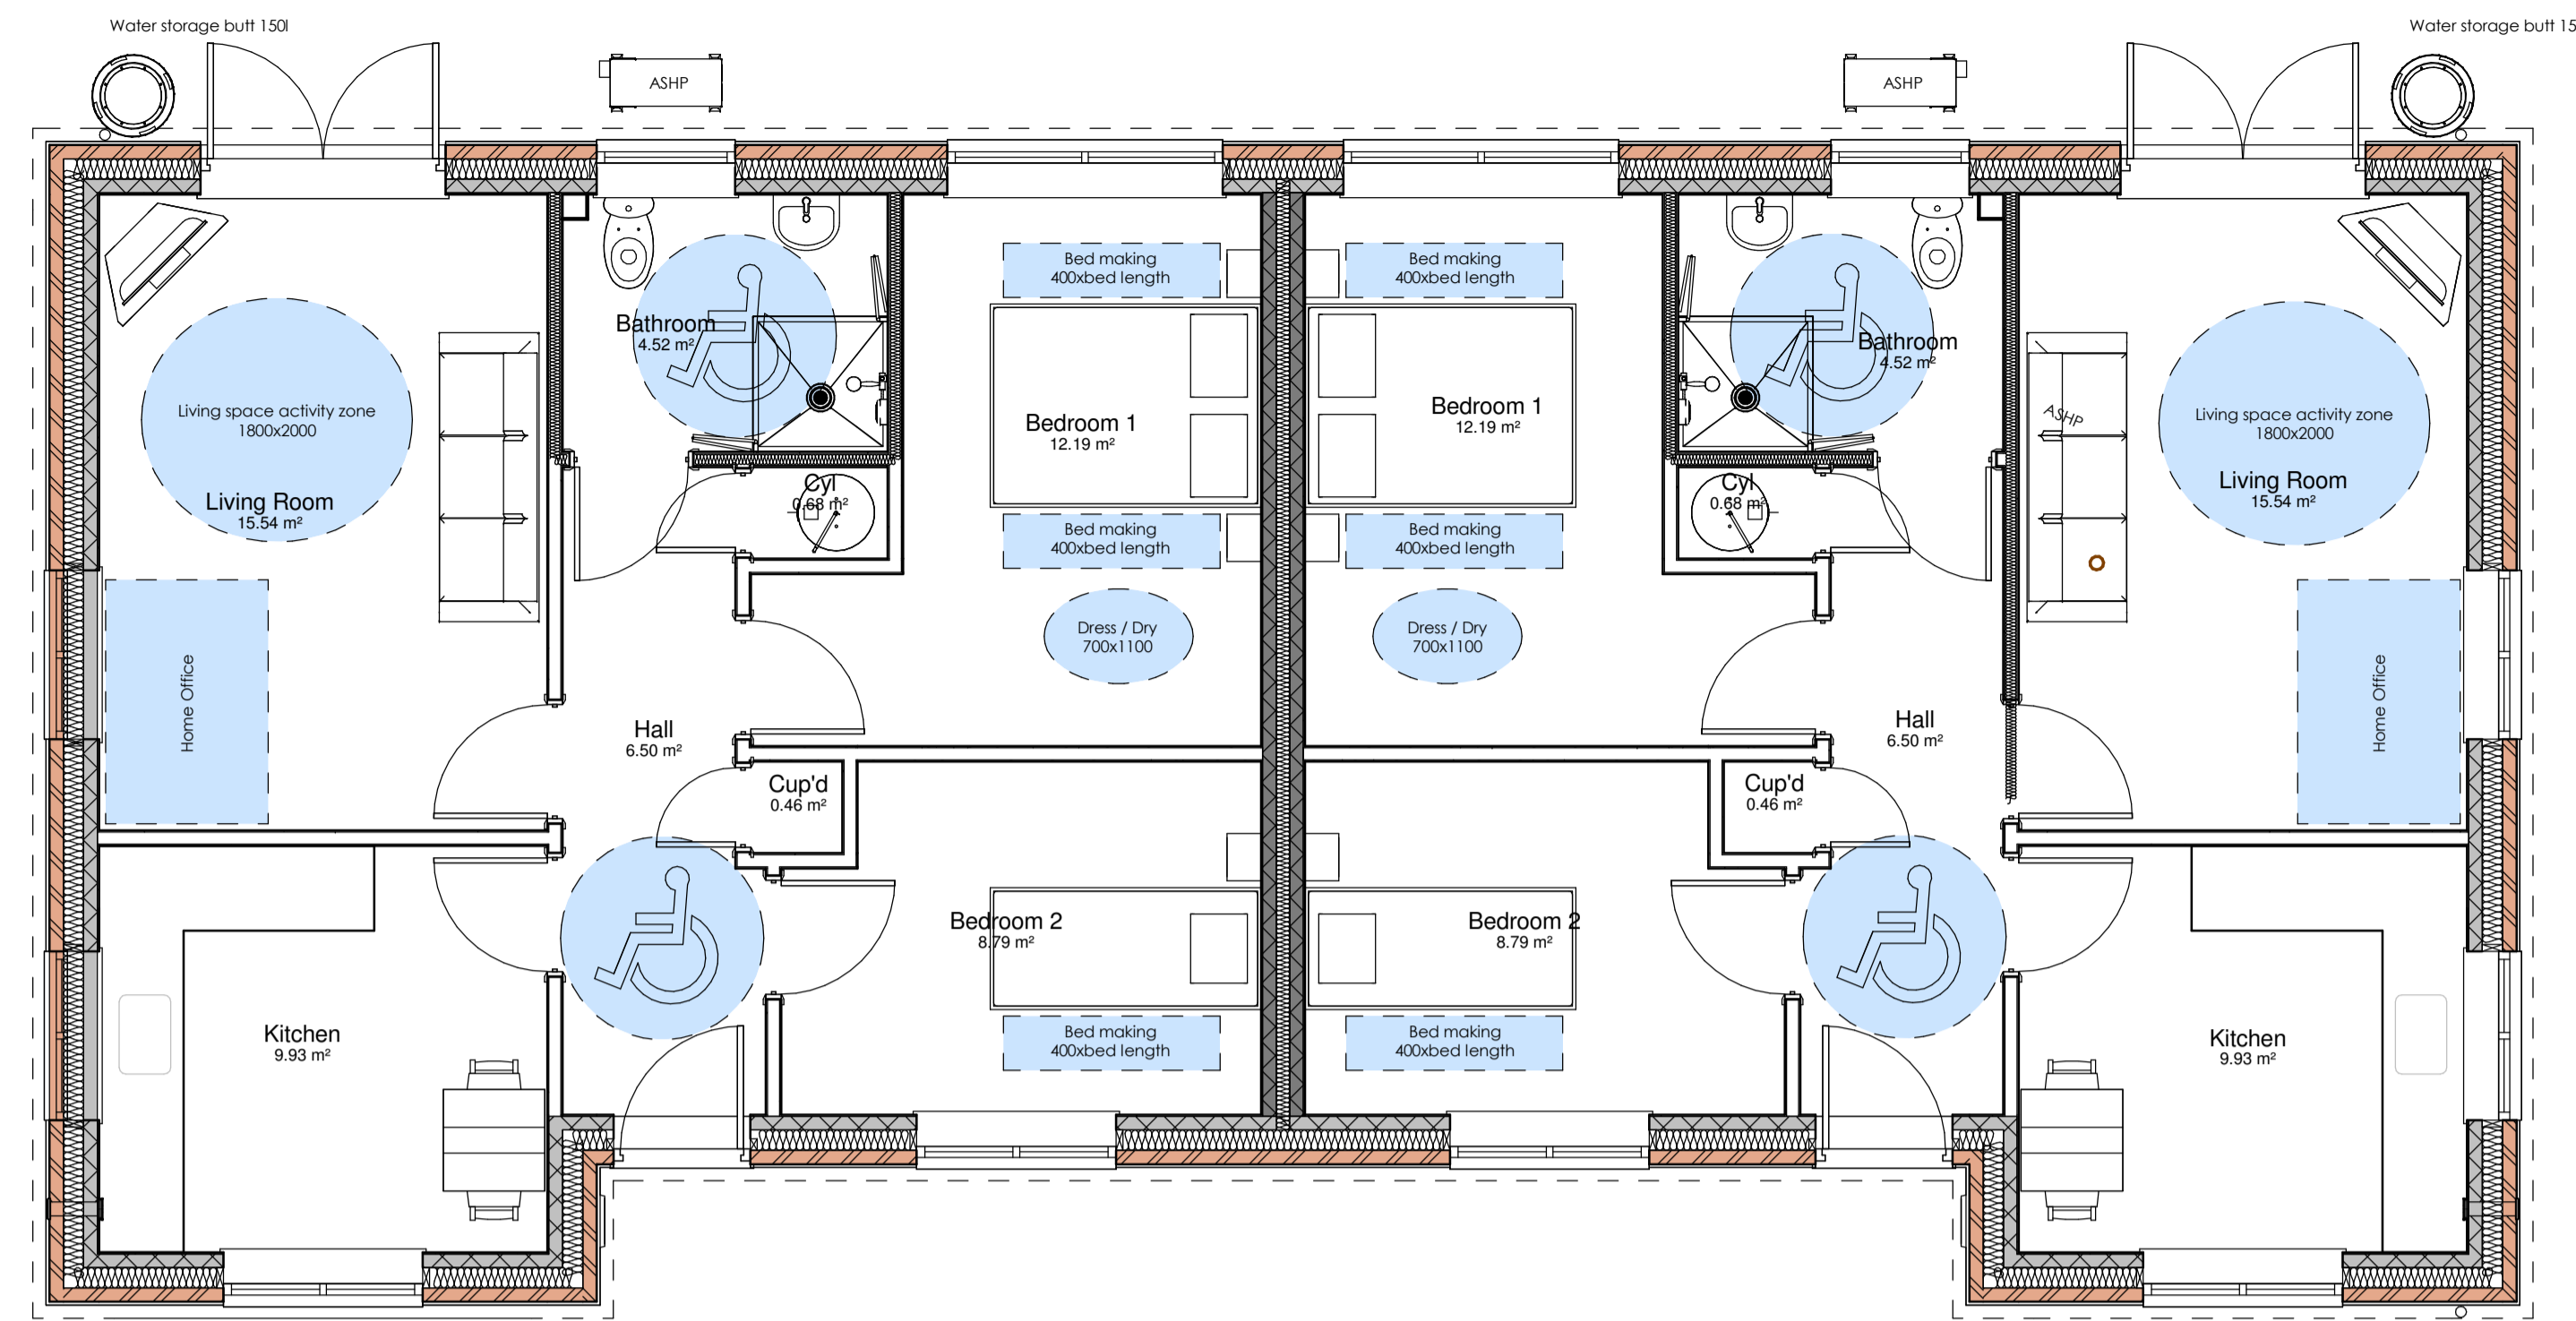

Ground Floor G.A Plan
1 : 50

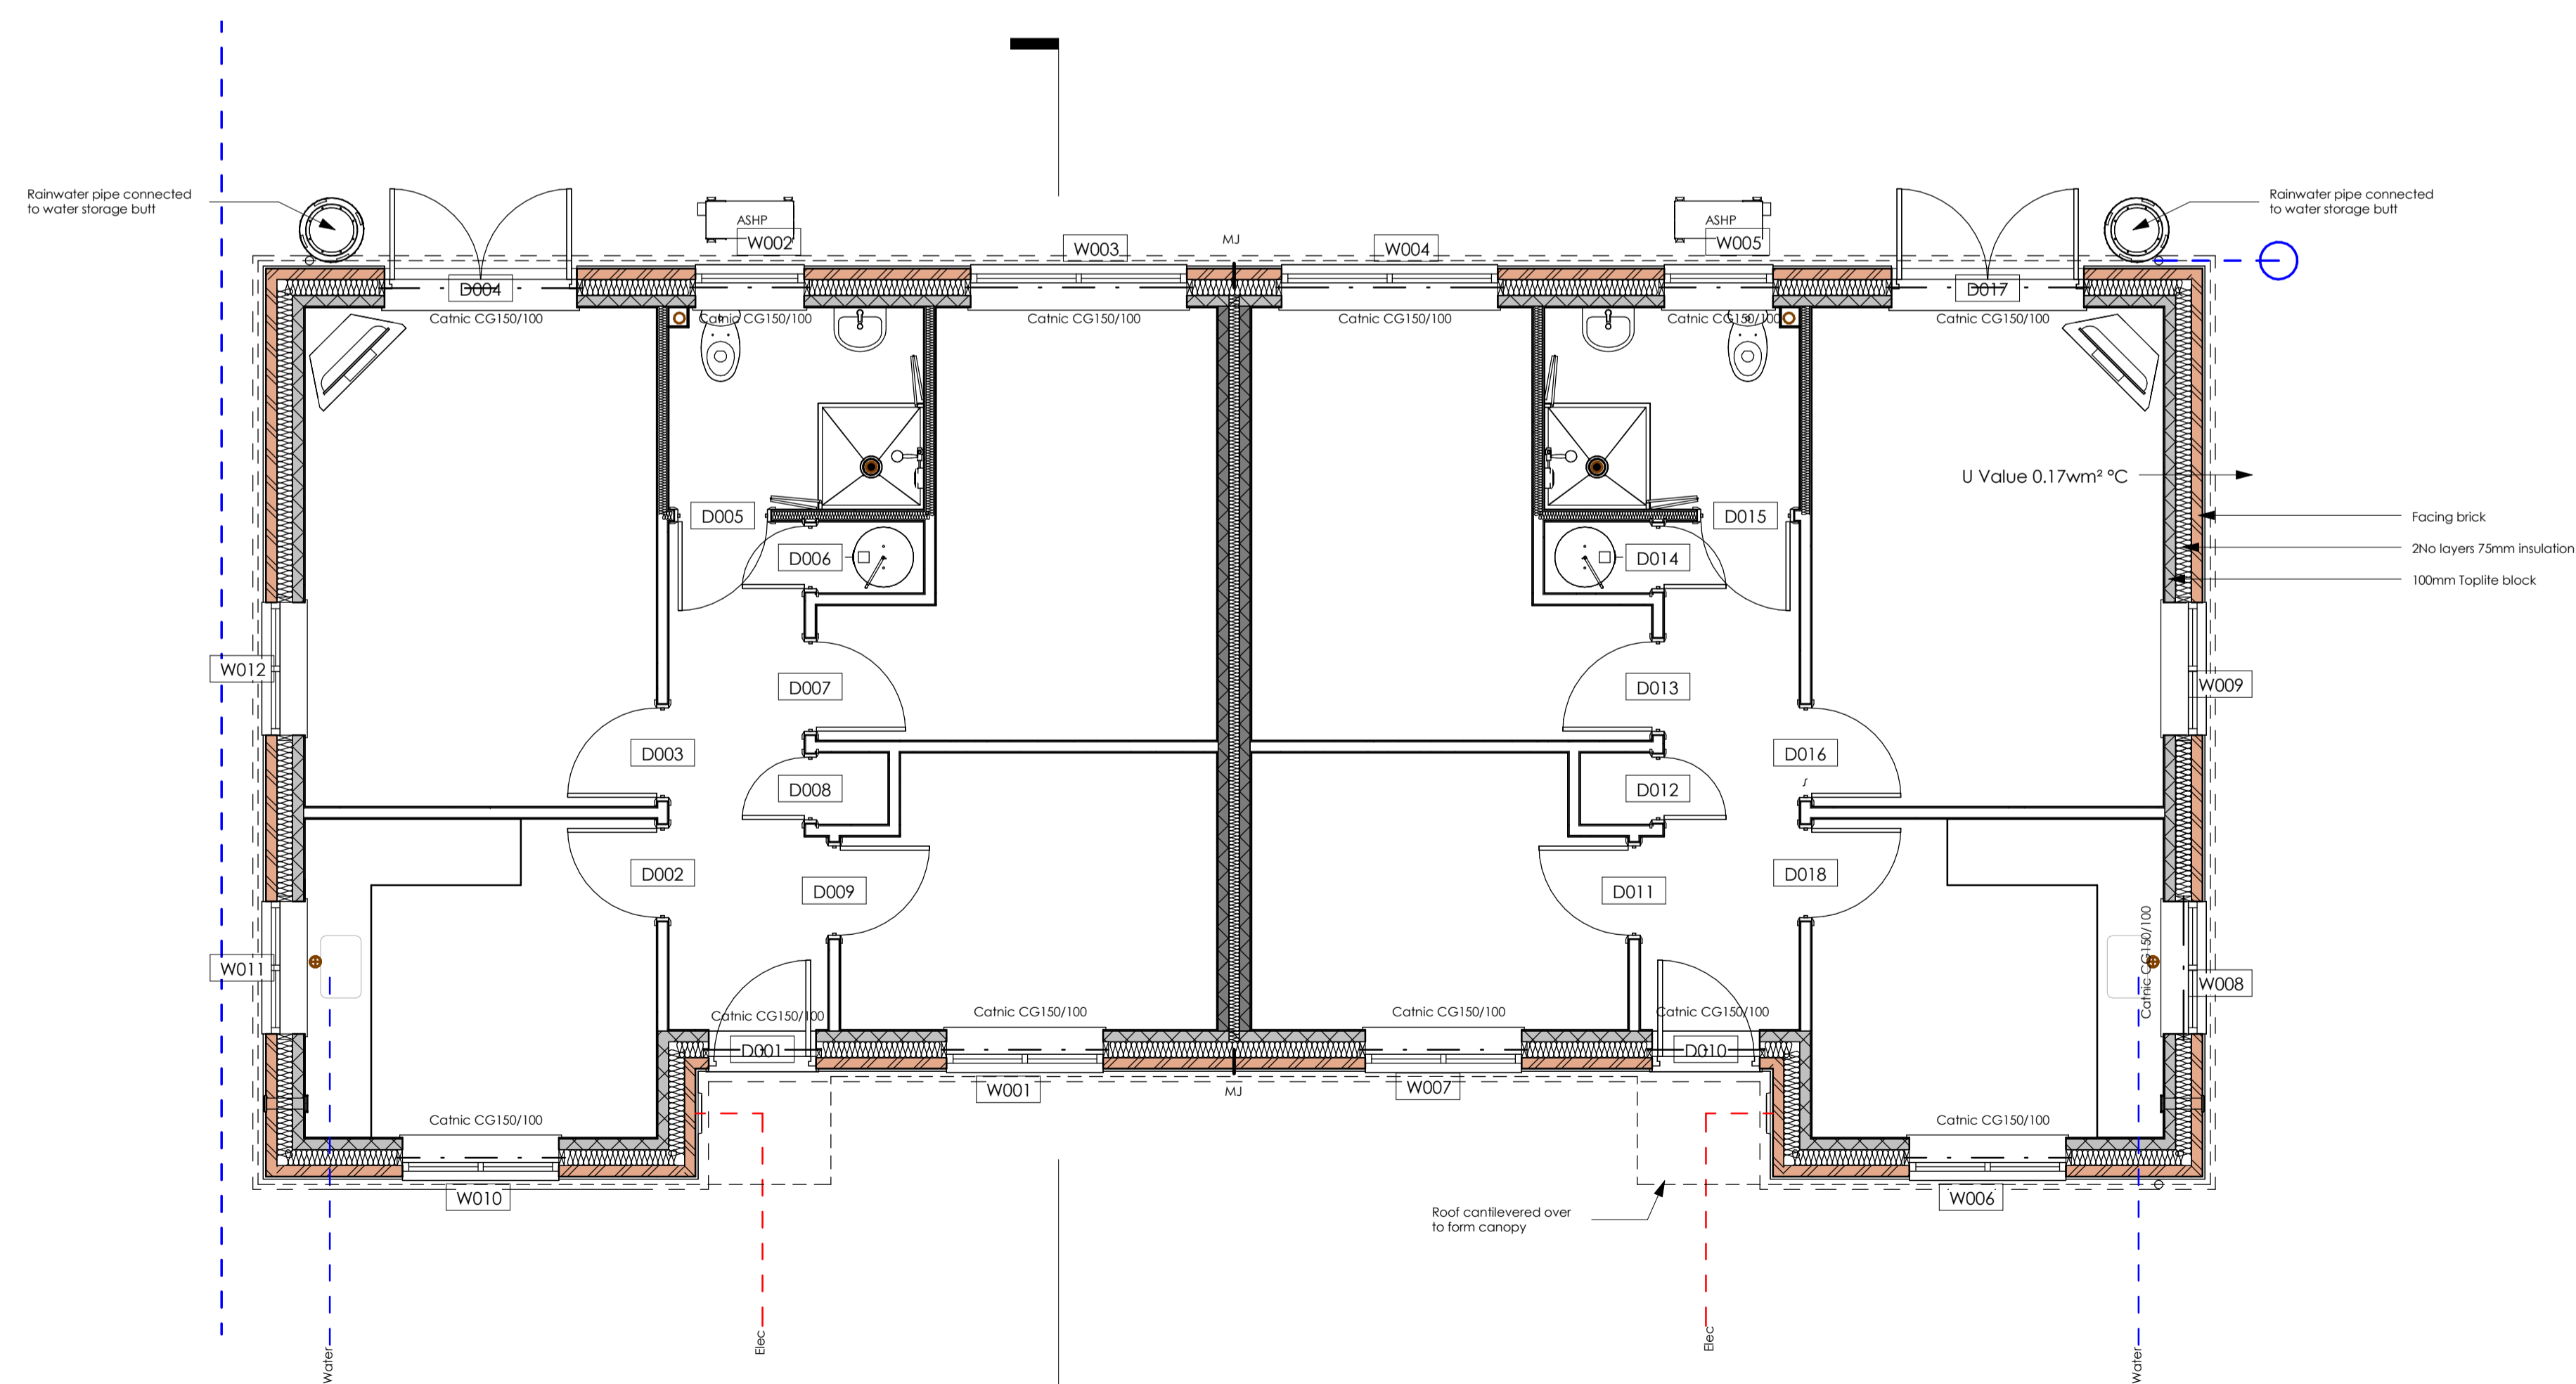

Ground Floor Construction Plan
1 : 50

rev date rev notes drn chkd



The Business Centre • Rio Drive
Collingham • Newark
Nottinghamshire • NG23 7NB
T: 01636 894913 F: 01636 894909
E: studio@sga-lp.co.uk W: www.sga-lp.co.uk

CLIENT Newark & Sherwood Homes

PROJECT Proposed New Residential Development
Enter address here

TITLE Ground Floor G.A & Construction Plans
PLOTS 1-2 - 13-14 - 15-16 - 17-18

DWG NO 237 A301 REV - DRN RJM CHD RJM

SCALE @ 1: As indicated DATE March 2014