



CONSTRUCTION


NOTE:
 All dimensions shown are to be taken from FFL

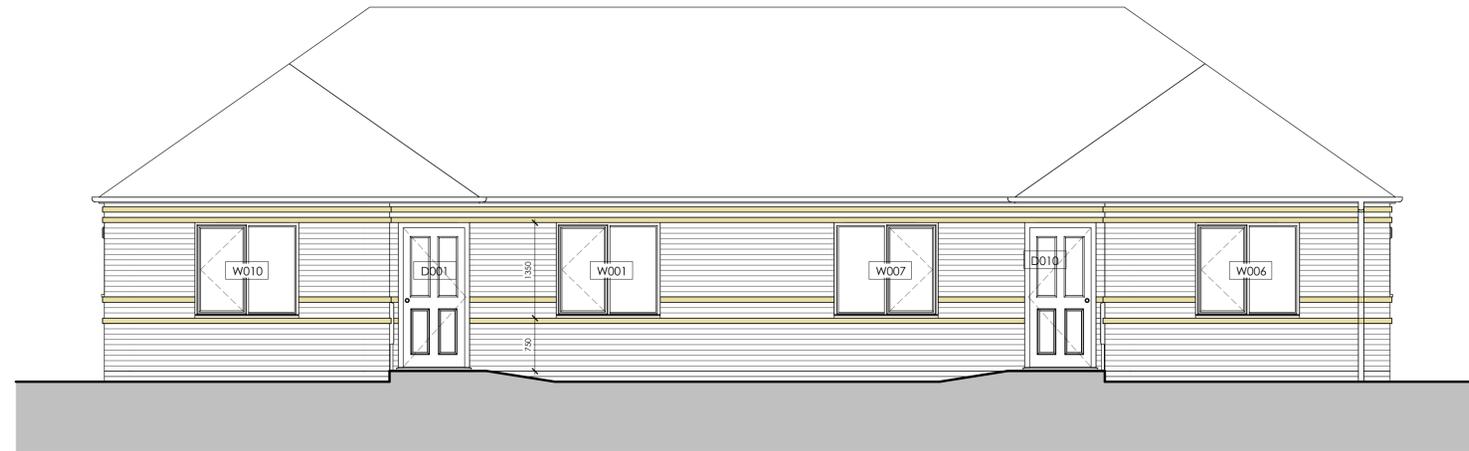

South
 1 : 50

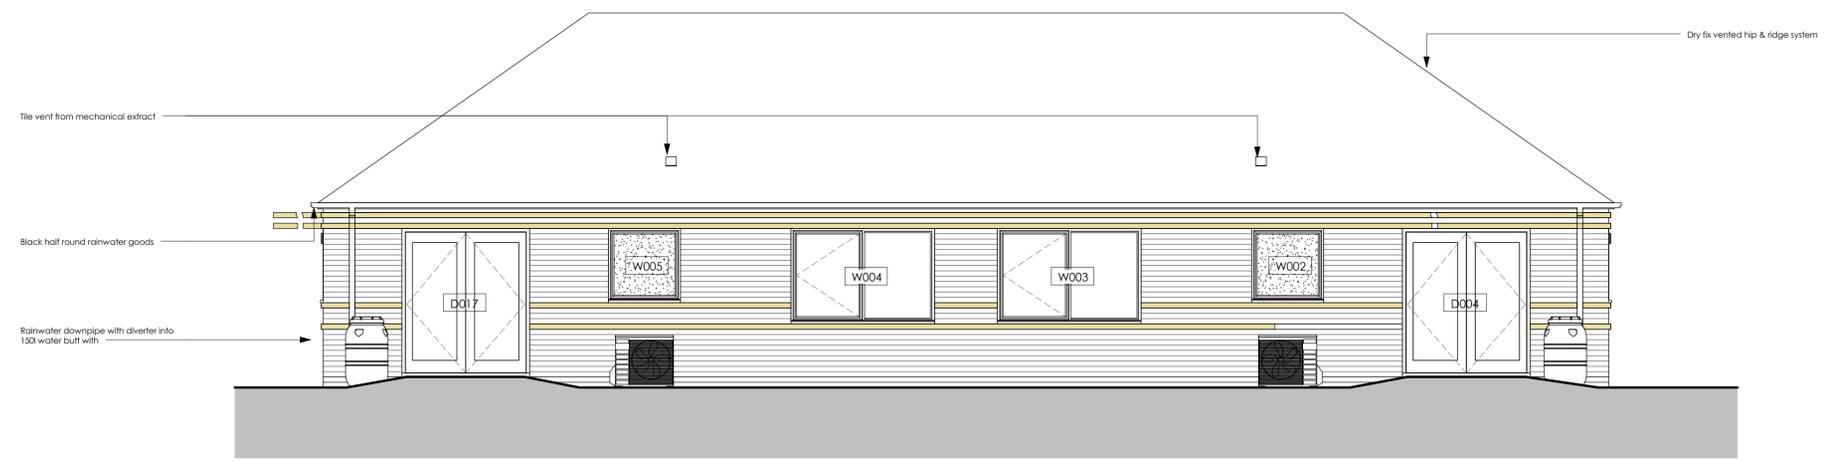

North
 1 : 50

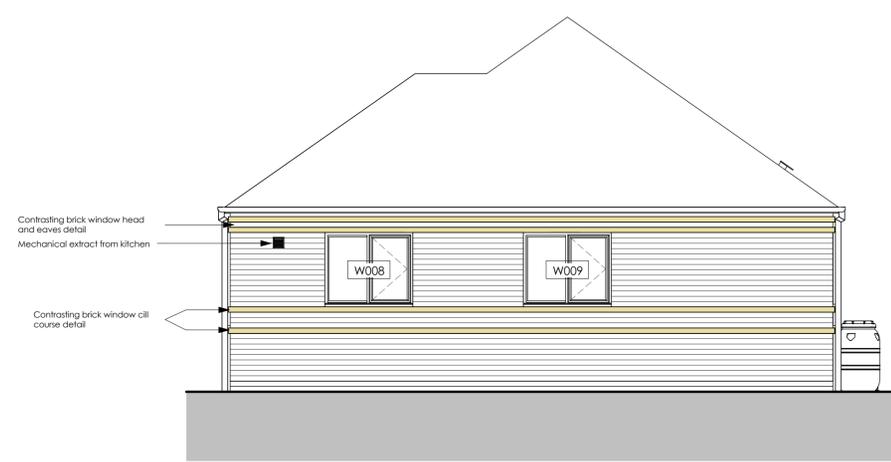

East
 1 : 50

West
 1 : 50



rev	date	rev notes	dm	chkd



The Business Centre • Rio Drive
 Collingham • Newark
 Nottinghamshire • NG23 7NB
 T: 01636 894913 F: 01636 894909
 E: studio@sga-llp.co.uk W: www.sga-llp.co.uk

CLIENT Newark & Sherwood Homes
 PROJECT Proposed New Residential Development
 Scarborough Road - Bilsthorpe

TITLE Elevations PLOTS 1-2 - 13-14 - 15-16 - 17-18

SCALE	DWGNO	REV	DRN	RJM	CHD	RJM
1 : 50 <td>237 A303</td> <td>-</td> <td>DRN</td> <td>RJM</td> <td>CHD</td> <td>RJM</td>	237 A303	-	DRN	RJM	CHD	RJM
DATE	March 2014					