


Contractors must verify all dimensions on site before commencing any work or making any shop drawings; no dimensions are to be obtained by scaling from this drawing.  
 All materials specified on this drawing are to be used strictly in accordance with the manufacturer's recommendations and current codes of practice.  
 COPYRIGHT: This drawing and any design therein is the copyright of Studio-G Associates and must not be reproduced without their written consent.

# CONSTRUCTION


NOTE:  
 All dimensions shown are to be taken from FFL

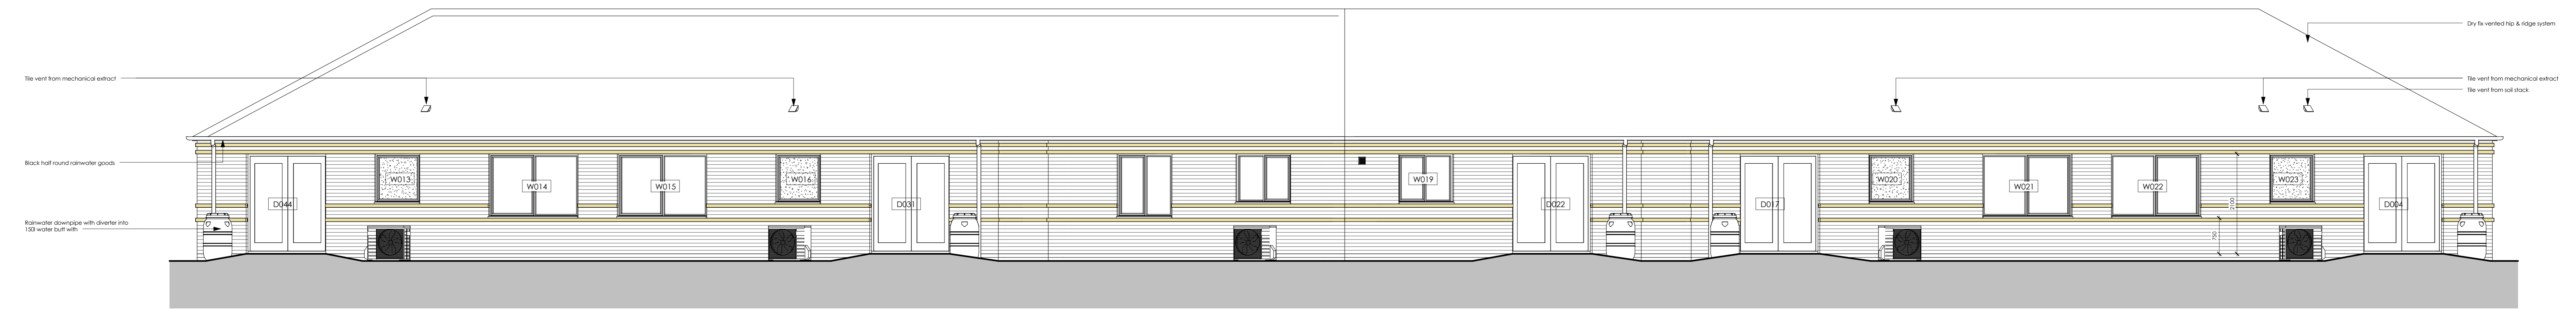


**North**  
 1 : 50



**South**  
 1 : 50

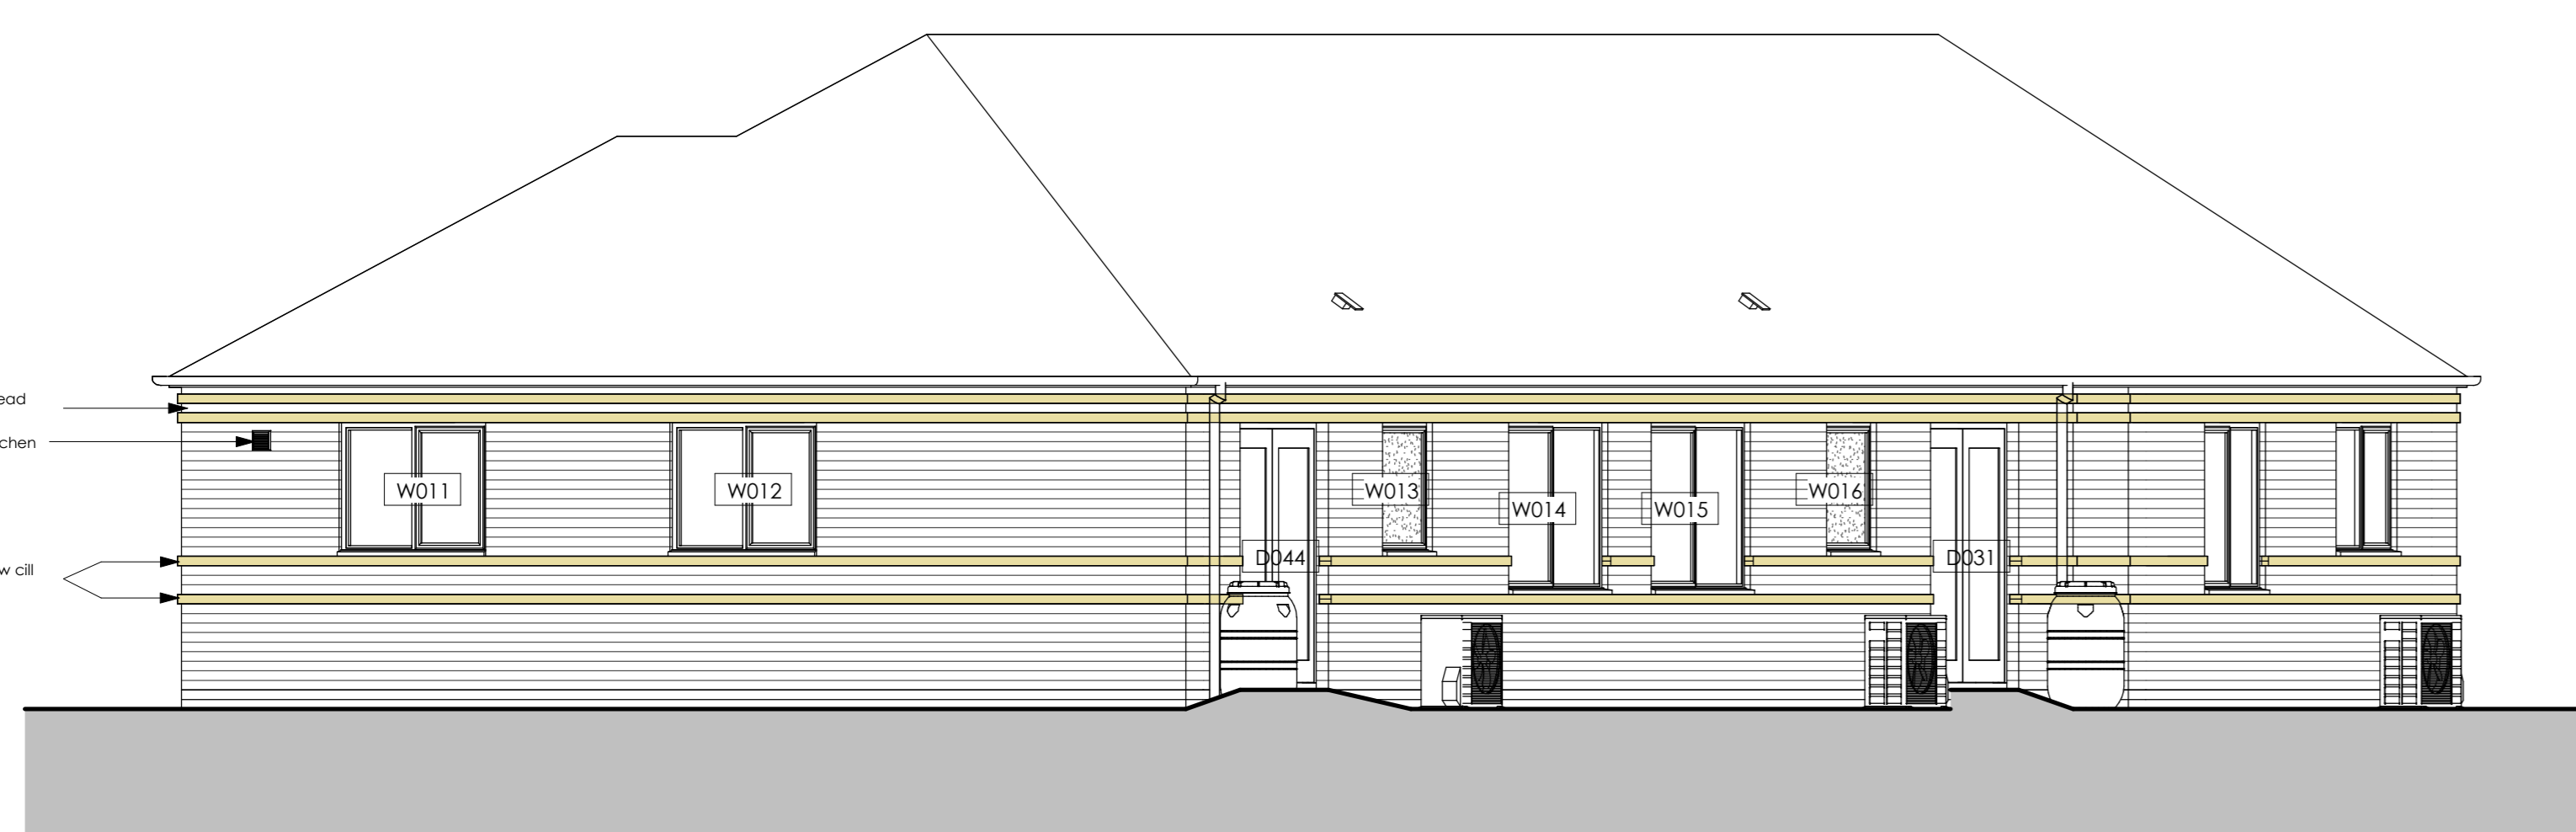

**East**  
 1 : 50

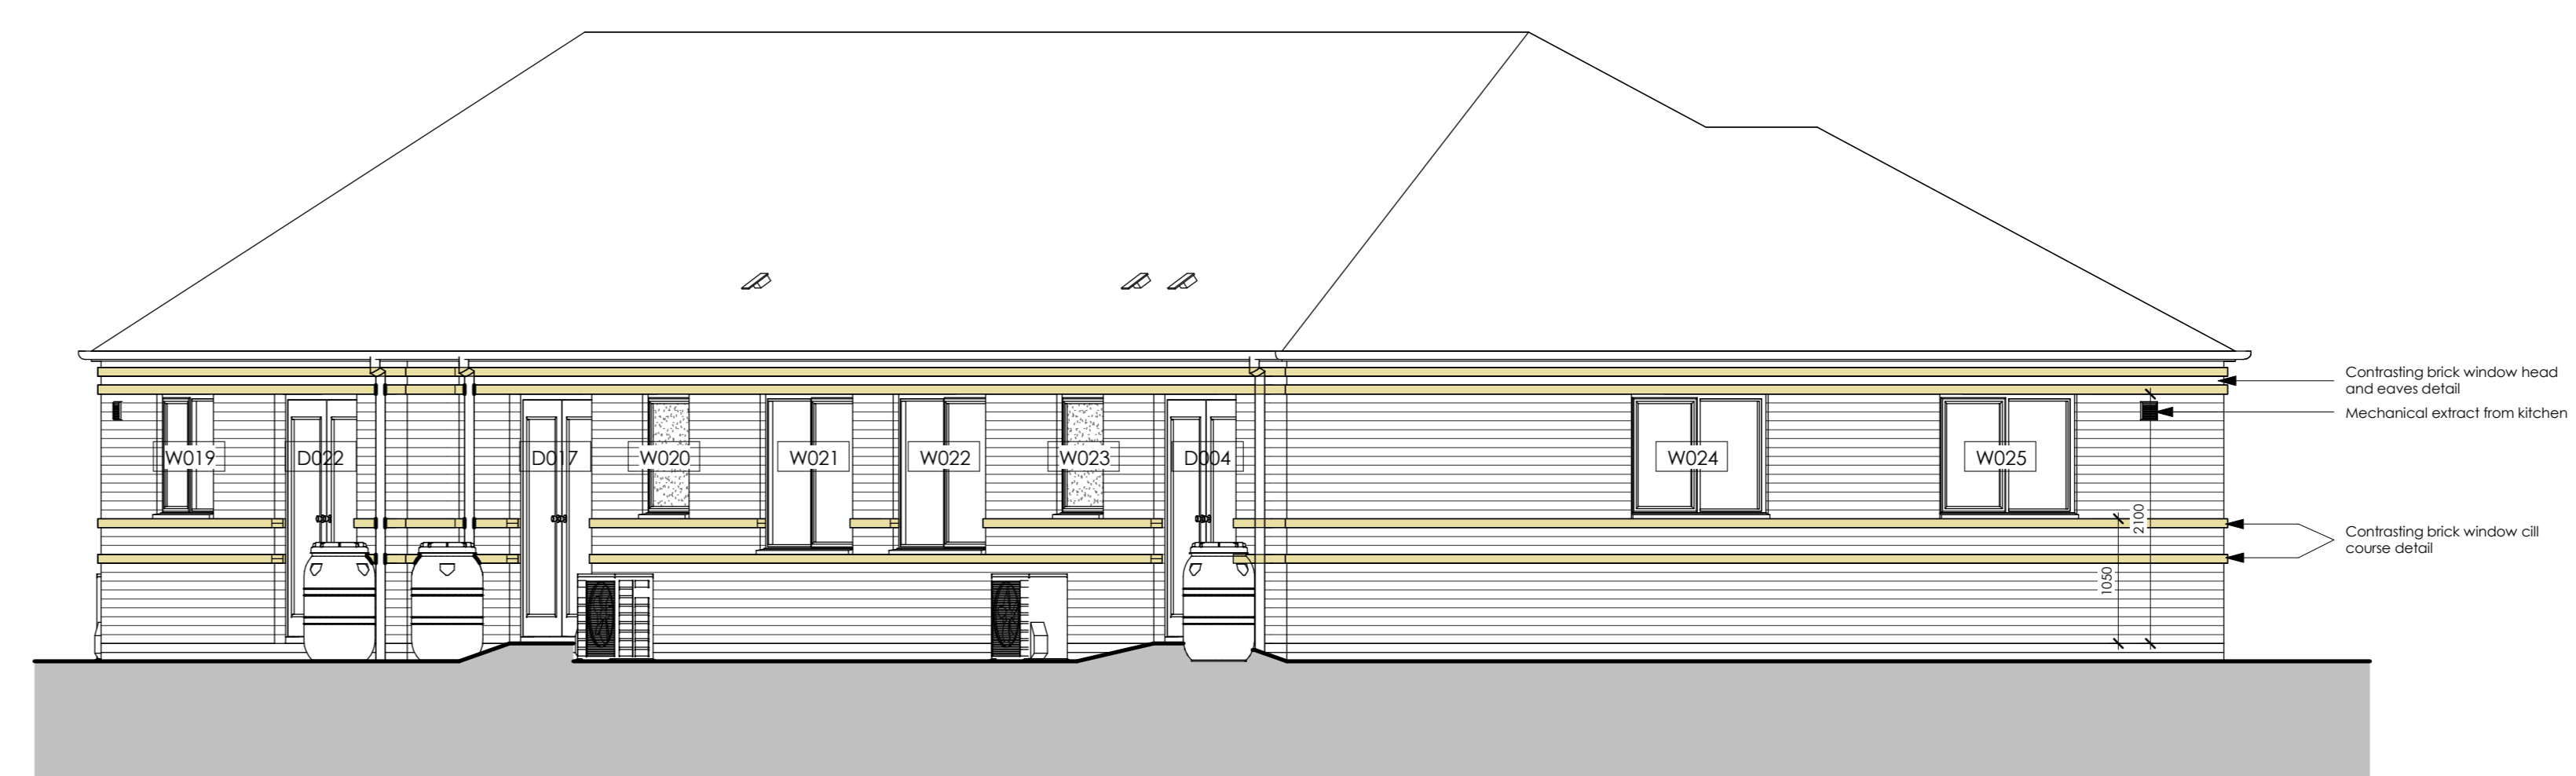

**West**  
 1 : 50

rev date rev notes dm chkd

**SGA** ARCHITECTS • ENGINEERS • DEVELOPMENT CONSULTANTS  
 The Business Centre • Rio Drive  
 Collingham • Newark  
 Nottinghamshire • NG23 7NB  
 T: 01636 894913 F: 01636 894909  
 E: studio@sga-lfp.co.uk W: www.sga-lfp.co.uk

CLIENT **Newark & Sherwood Homes**  
 PROJECT **Proposed New Residential Development**  
 Enter address here

TITLE **Elevations**  
**PLOTS 19-20-21-22-23**

EMW: 237 AS05 RP - RJM CRD RJM  
 SCALE: 1 : 50 DATE: March 2014