




WALKWAY ELEVATION

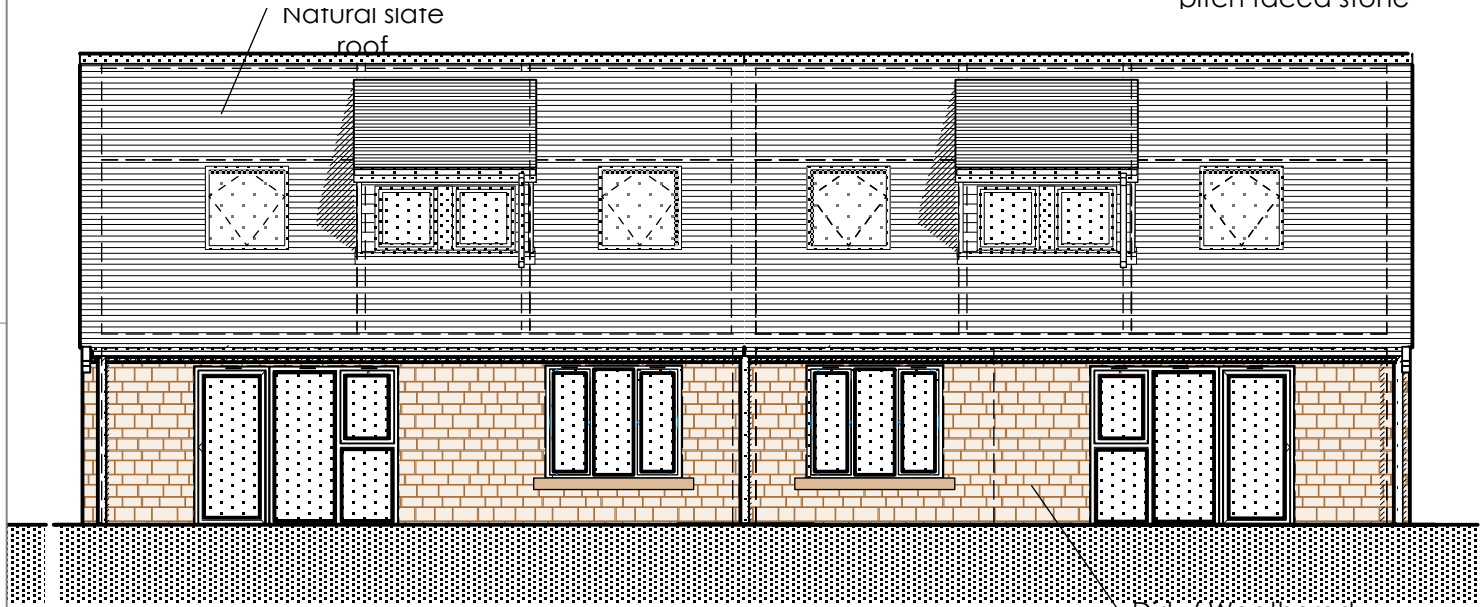


GARDEN ELEVATION

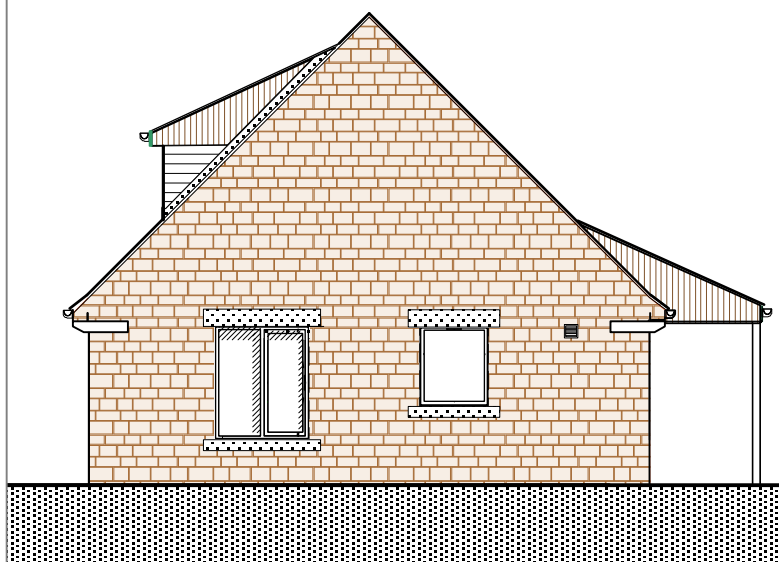


END ELEVATION

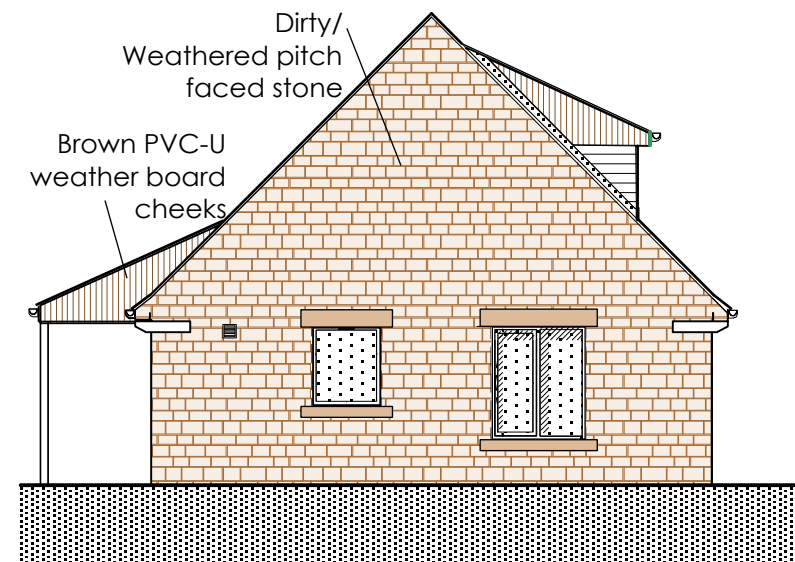

END ELEVATION

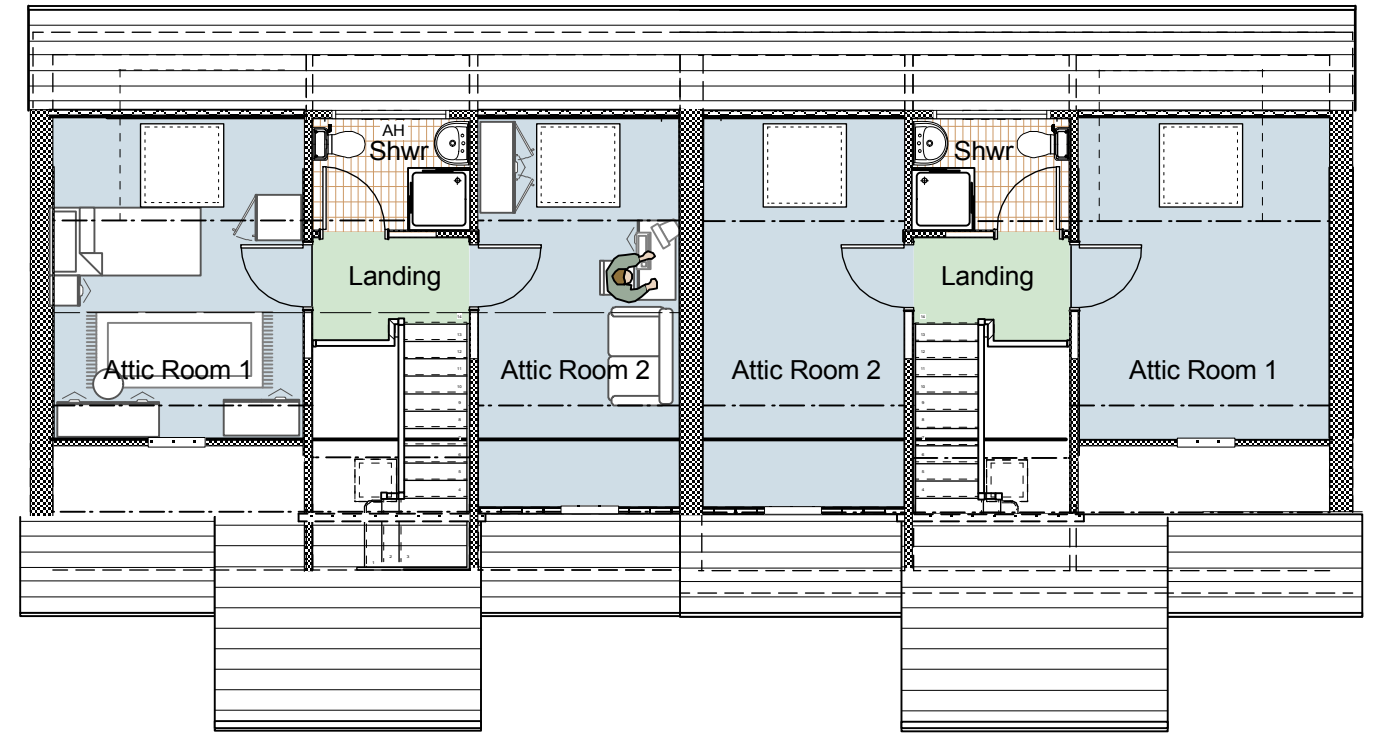

COTTAGES ATTIC LEVEL

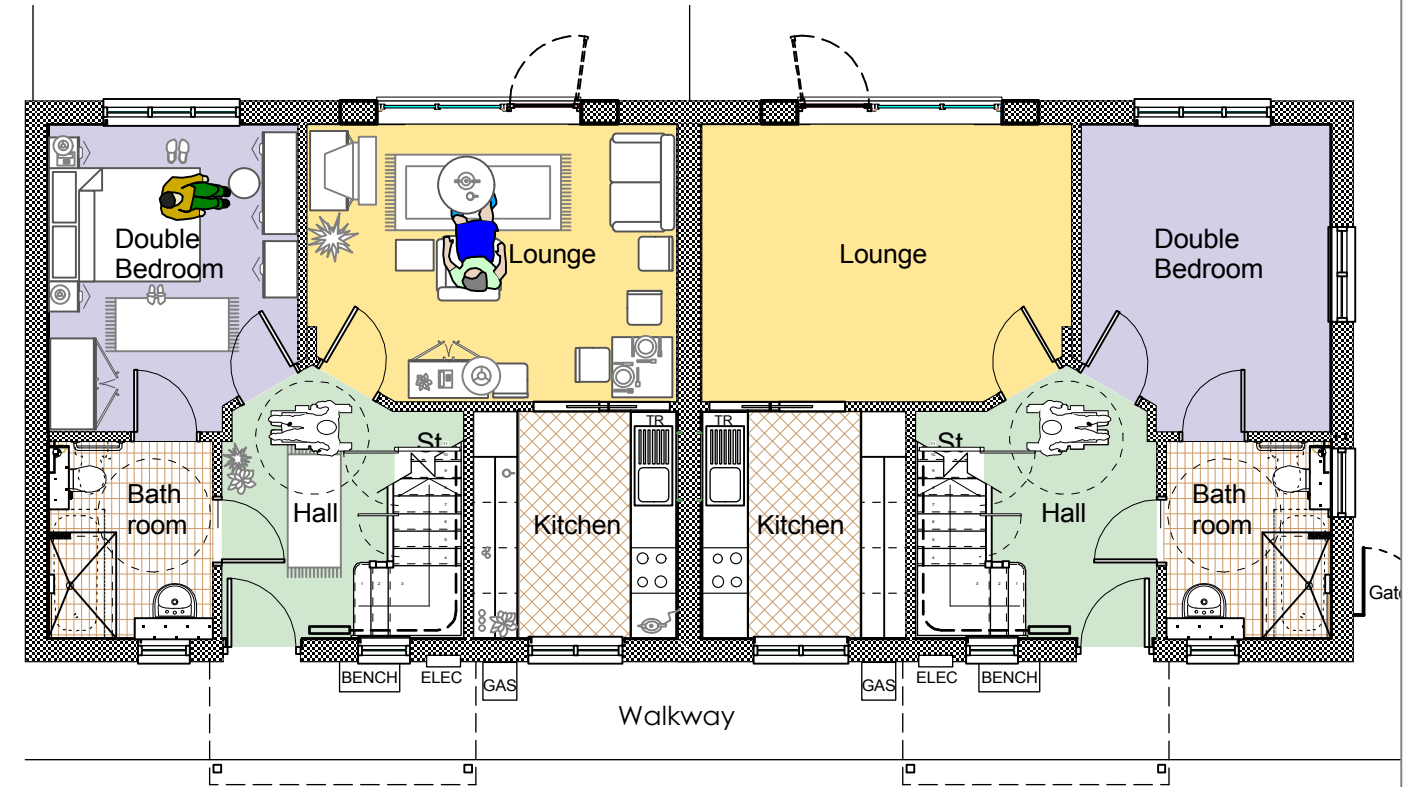

COTTAGES ENTRANCE LEVEL

This drawing is to be read in conjunction with all related drawings. Do not scale from this drawing. All dimensions must be checked and verified on site before commencing any work or producing shop drawings. The originator should be notified of any discrepancy. This drawing is copyright © and remains the property of McNeil Beechey O'Neill LLP.

NEW BUILD COTTAGES AS PROPOSED

McNeil Beechey O'Neill
Chartered Architects

Rowntree Wharf,
Navigation Road,
York. YO1 9WE
Tel: (01904) 641229