


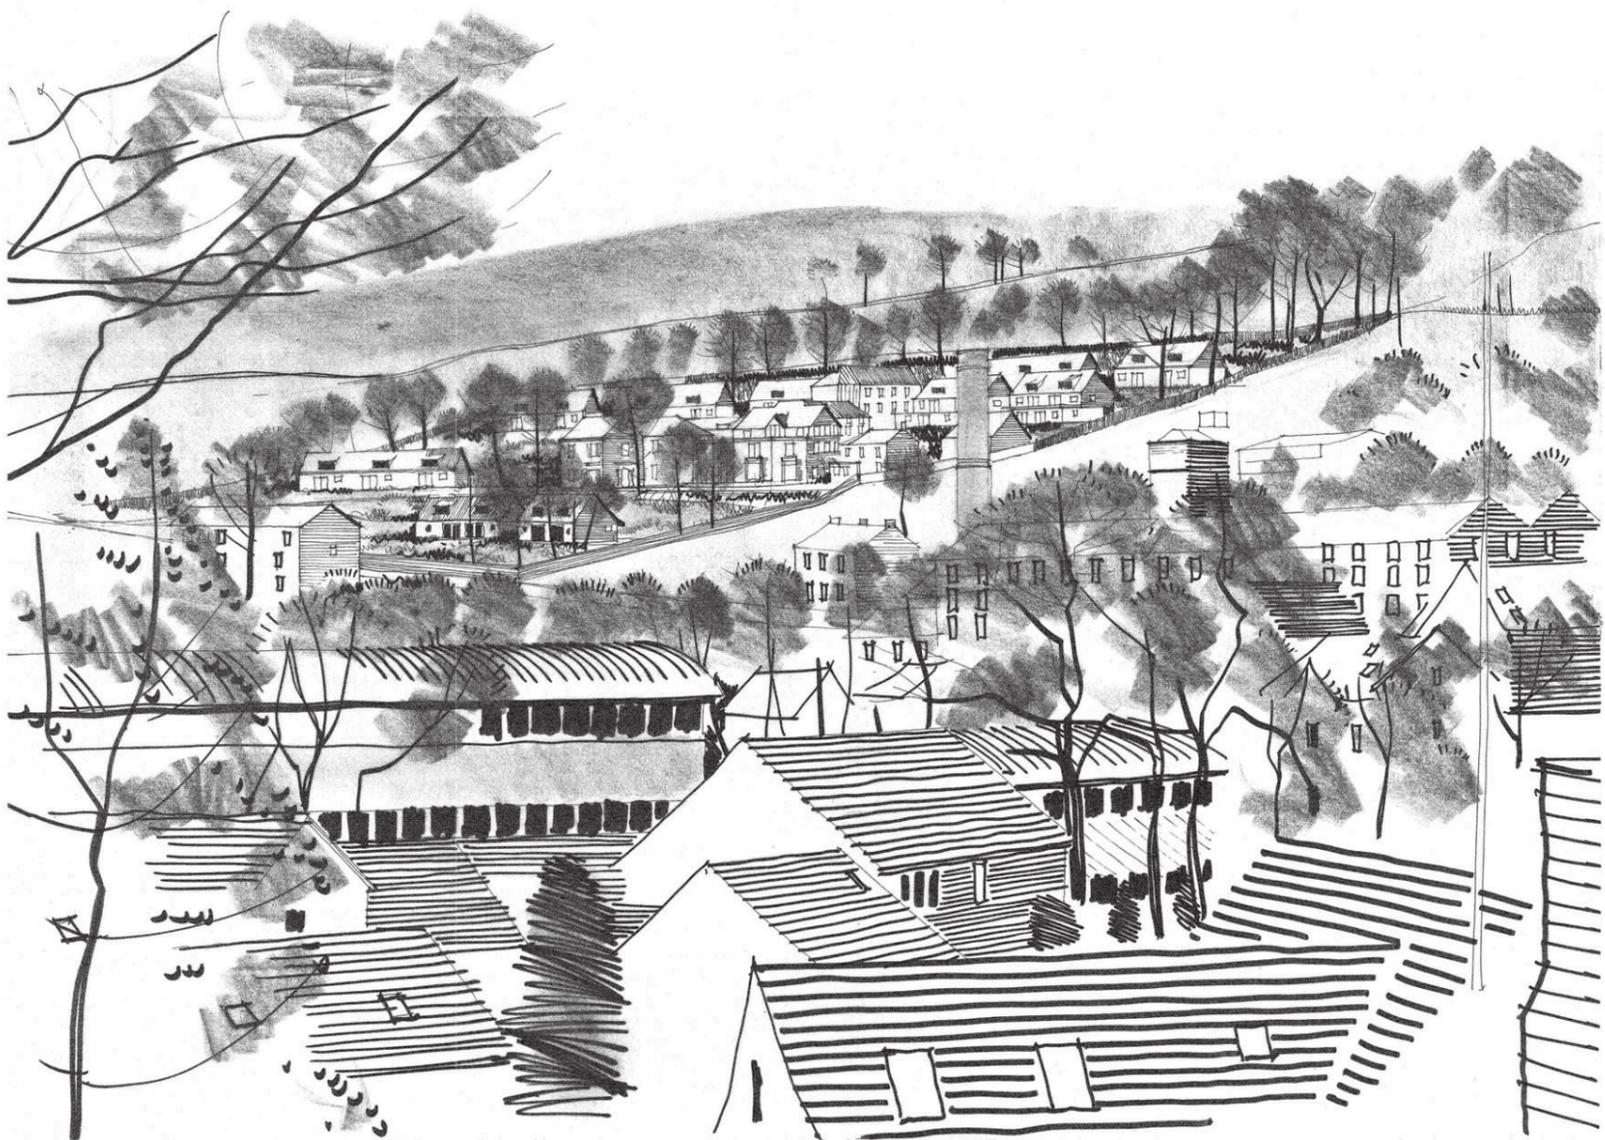

View from Midgrove Lane, New Delph



This drawing is to be read in conjunction with all related drawings. Do not scale from this drawing. All dimensions must be checked and verified on site before commencing any work or producing shop drawings. The originator should be notified of any discrepancy. This drawing is copyright © and remains the property of McNeil Beechey O'Neill LLP.

**Sketch of Proposed View from
Midgrove Lane, New Delph**

McNeil Beechey O'Neill
Chartered Architects

Rowntree Wharf,
Navigation Road,
York, YO1 9WE
Tel: (01904) 641229

