




ELEVATION A

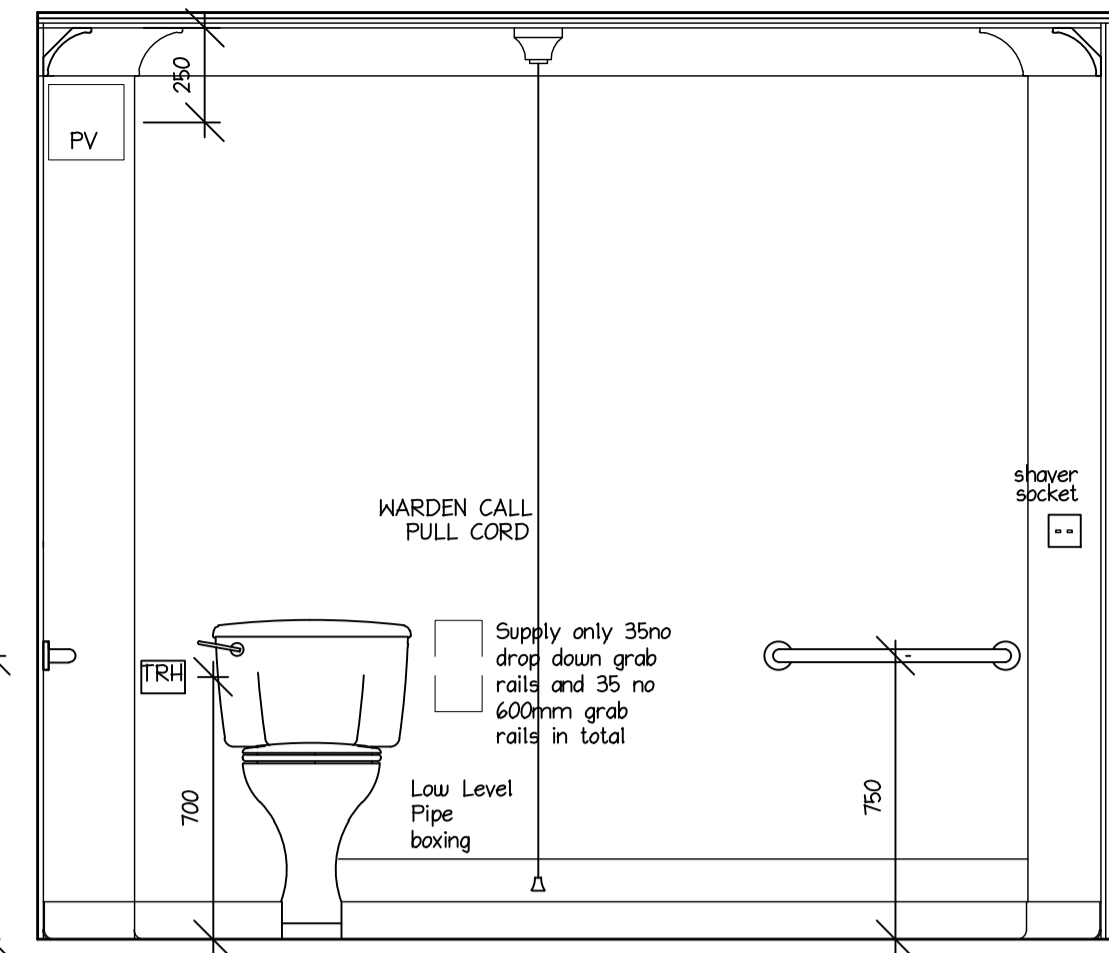


ELEVATION B

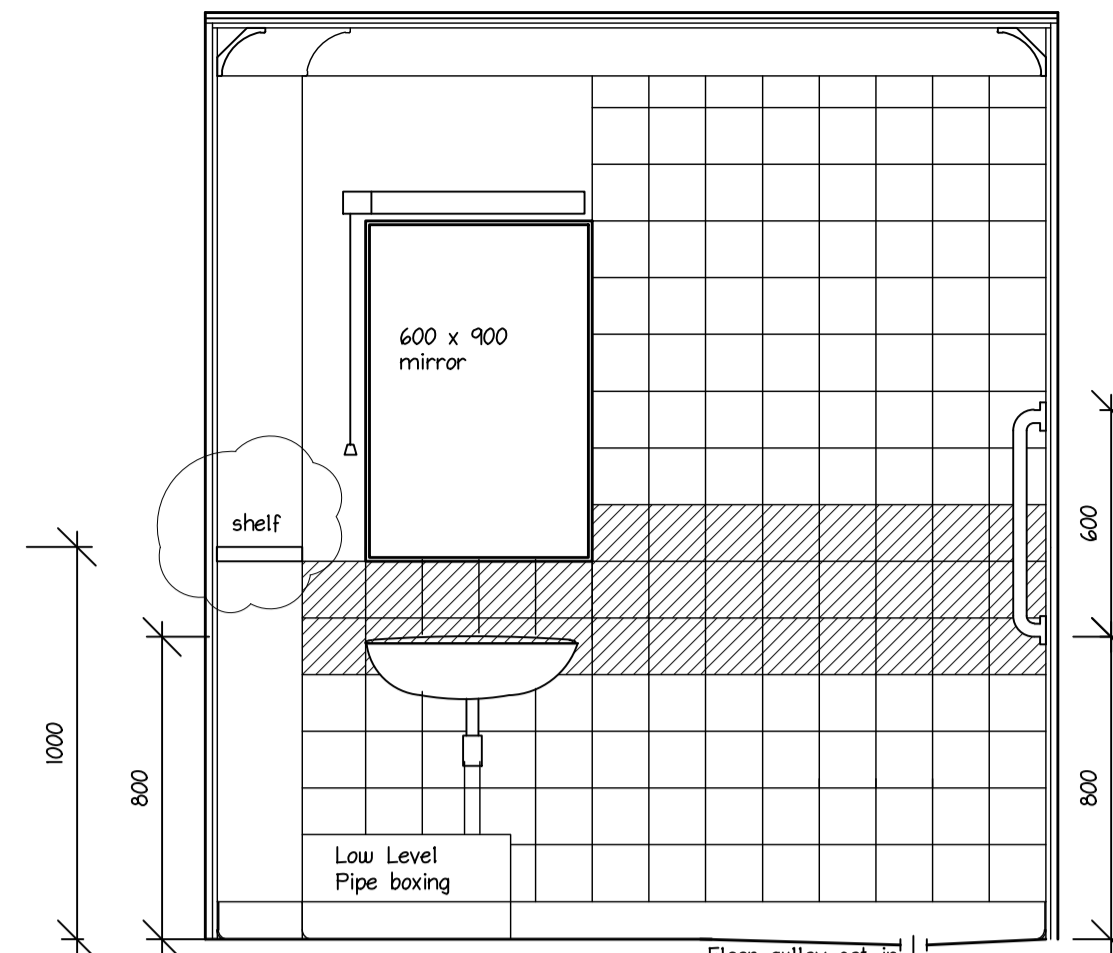

ELEVATION C


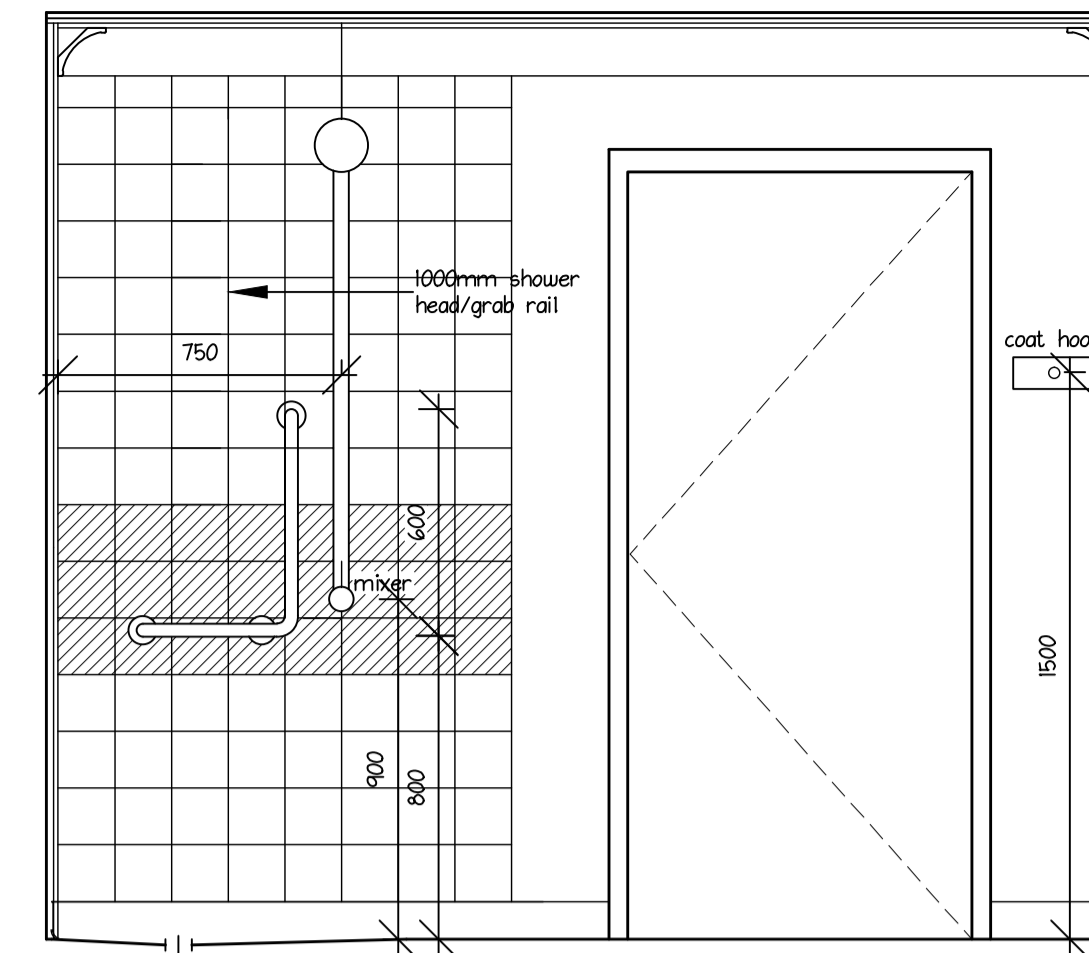


ELEVATION D

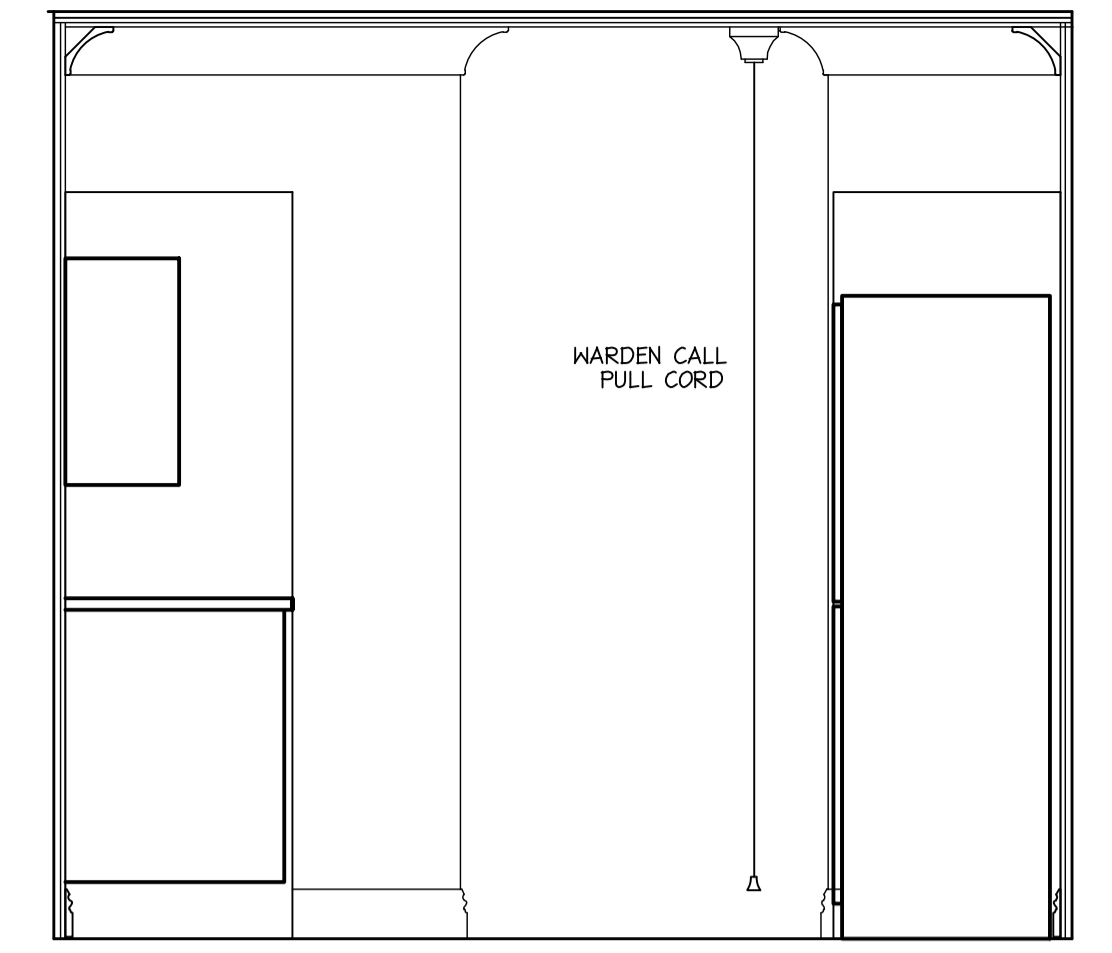


ELEVATION E


● Radiator positions vary in some Flats - see Engineer's drawing
 sockets except kitchen 900mm above FFL
 light switches generally 1000mm above FFL to centre of box.
 Recessed consumer unit at 1100mm above FFL
 Door Entry phone at 1000mm above FFL
 Door bell Chime at 2250 above FFL

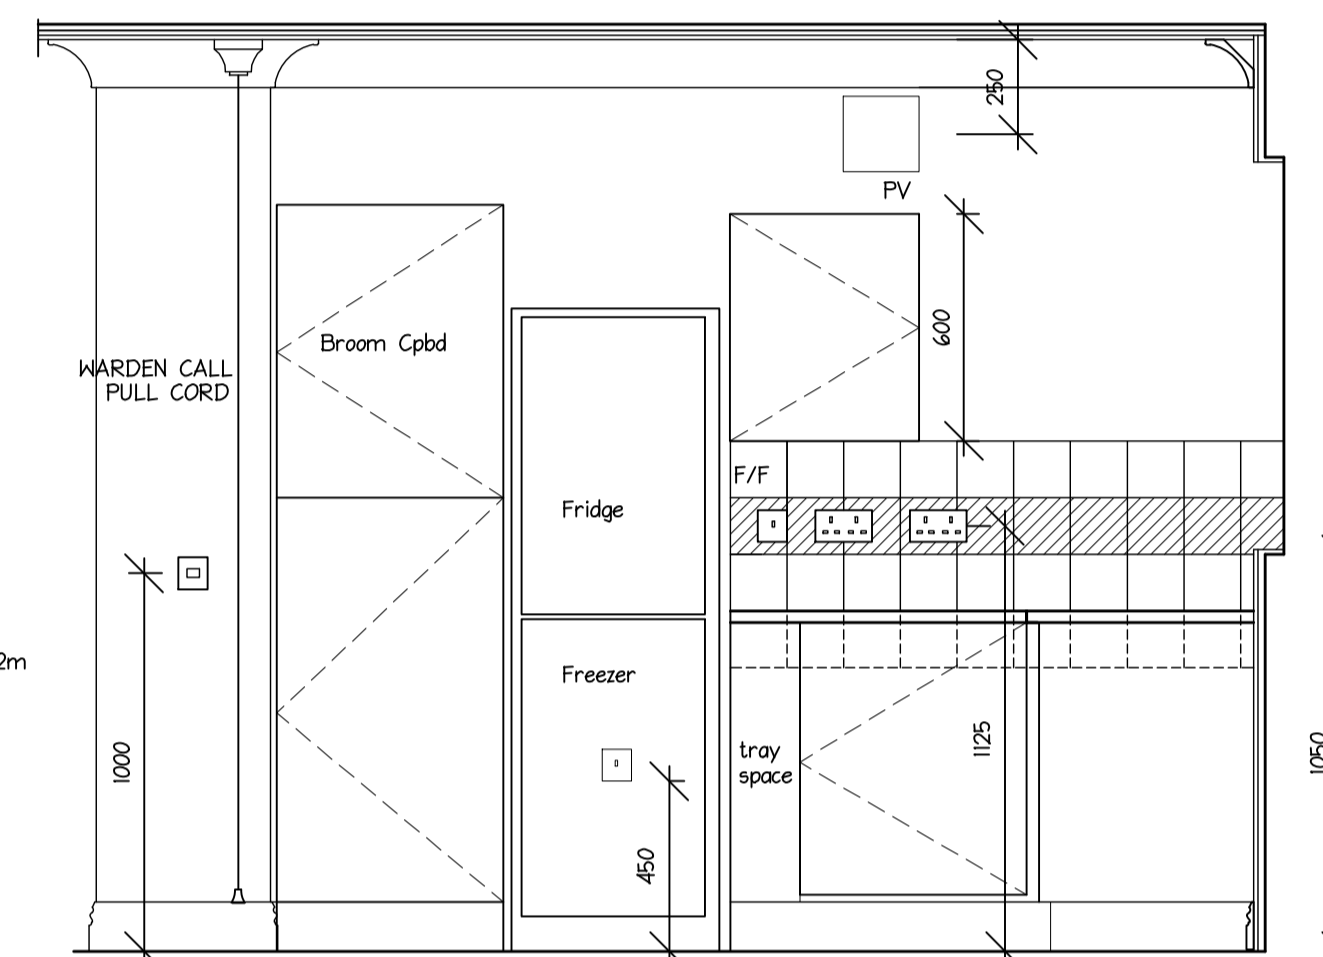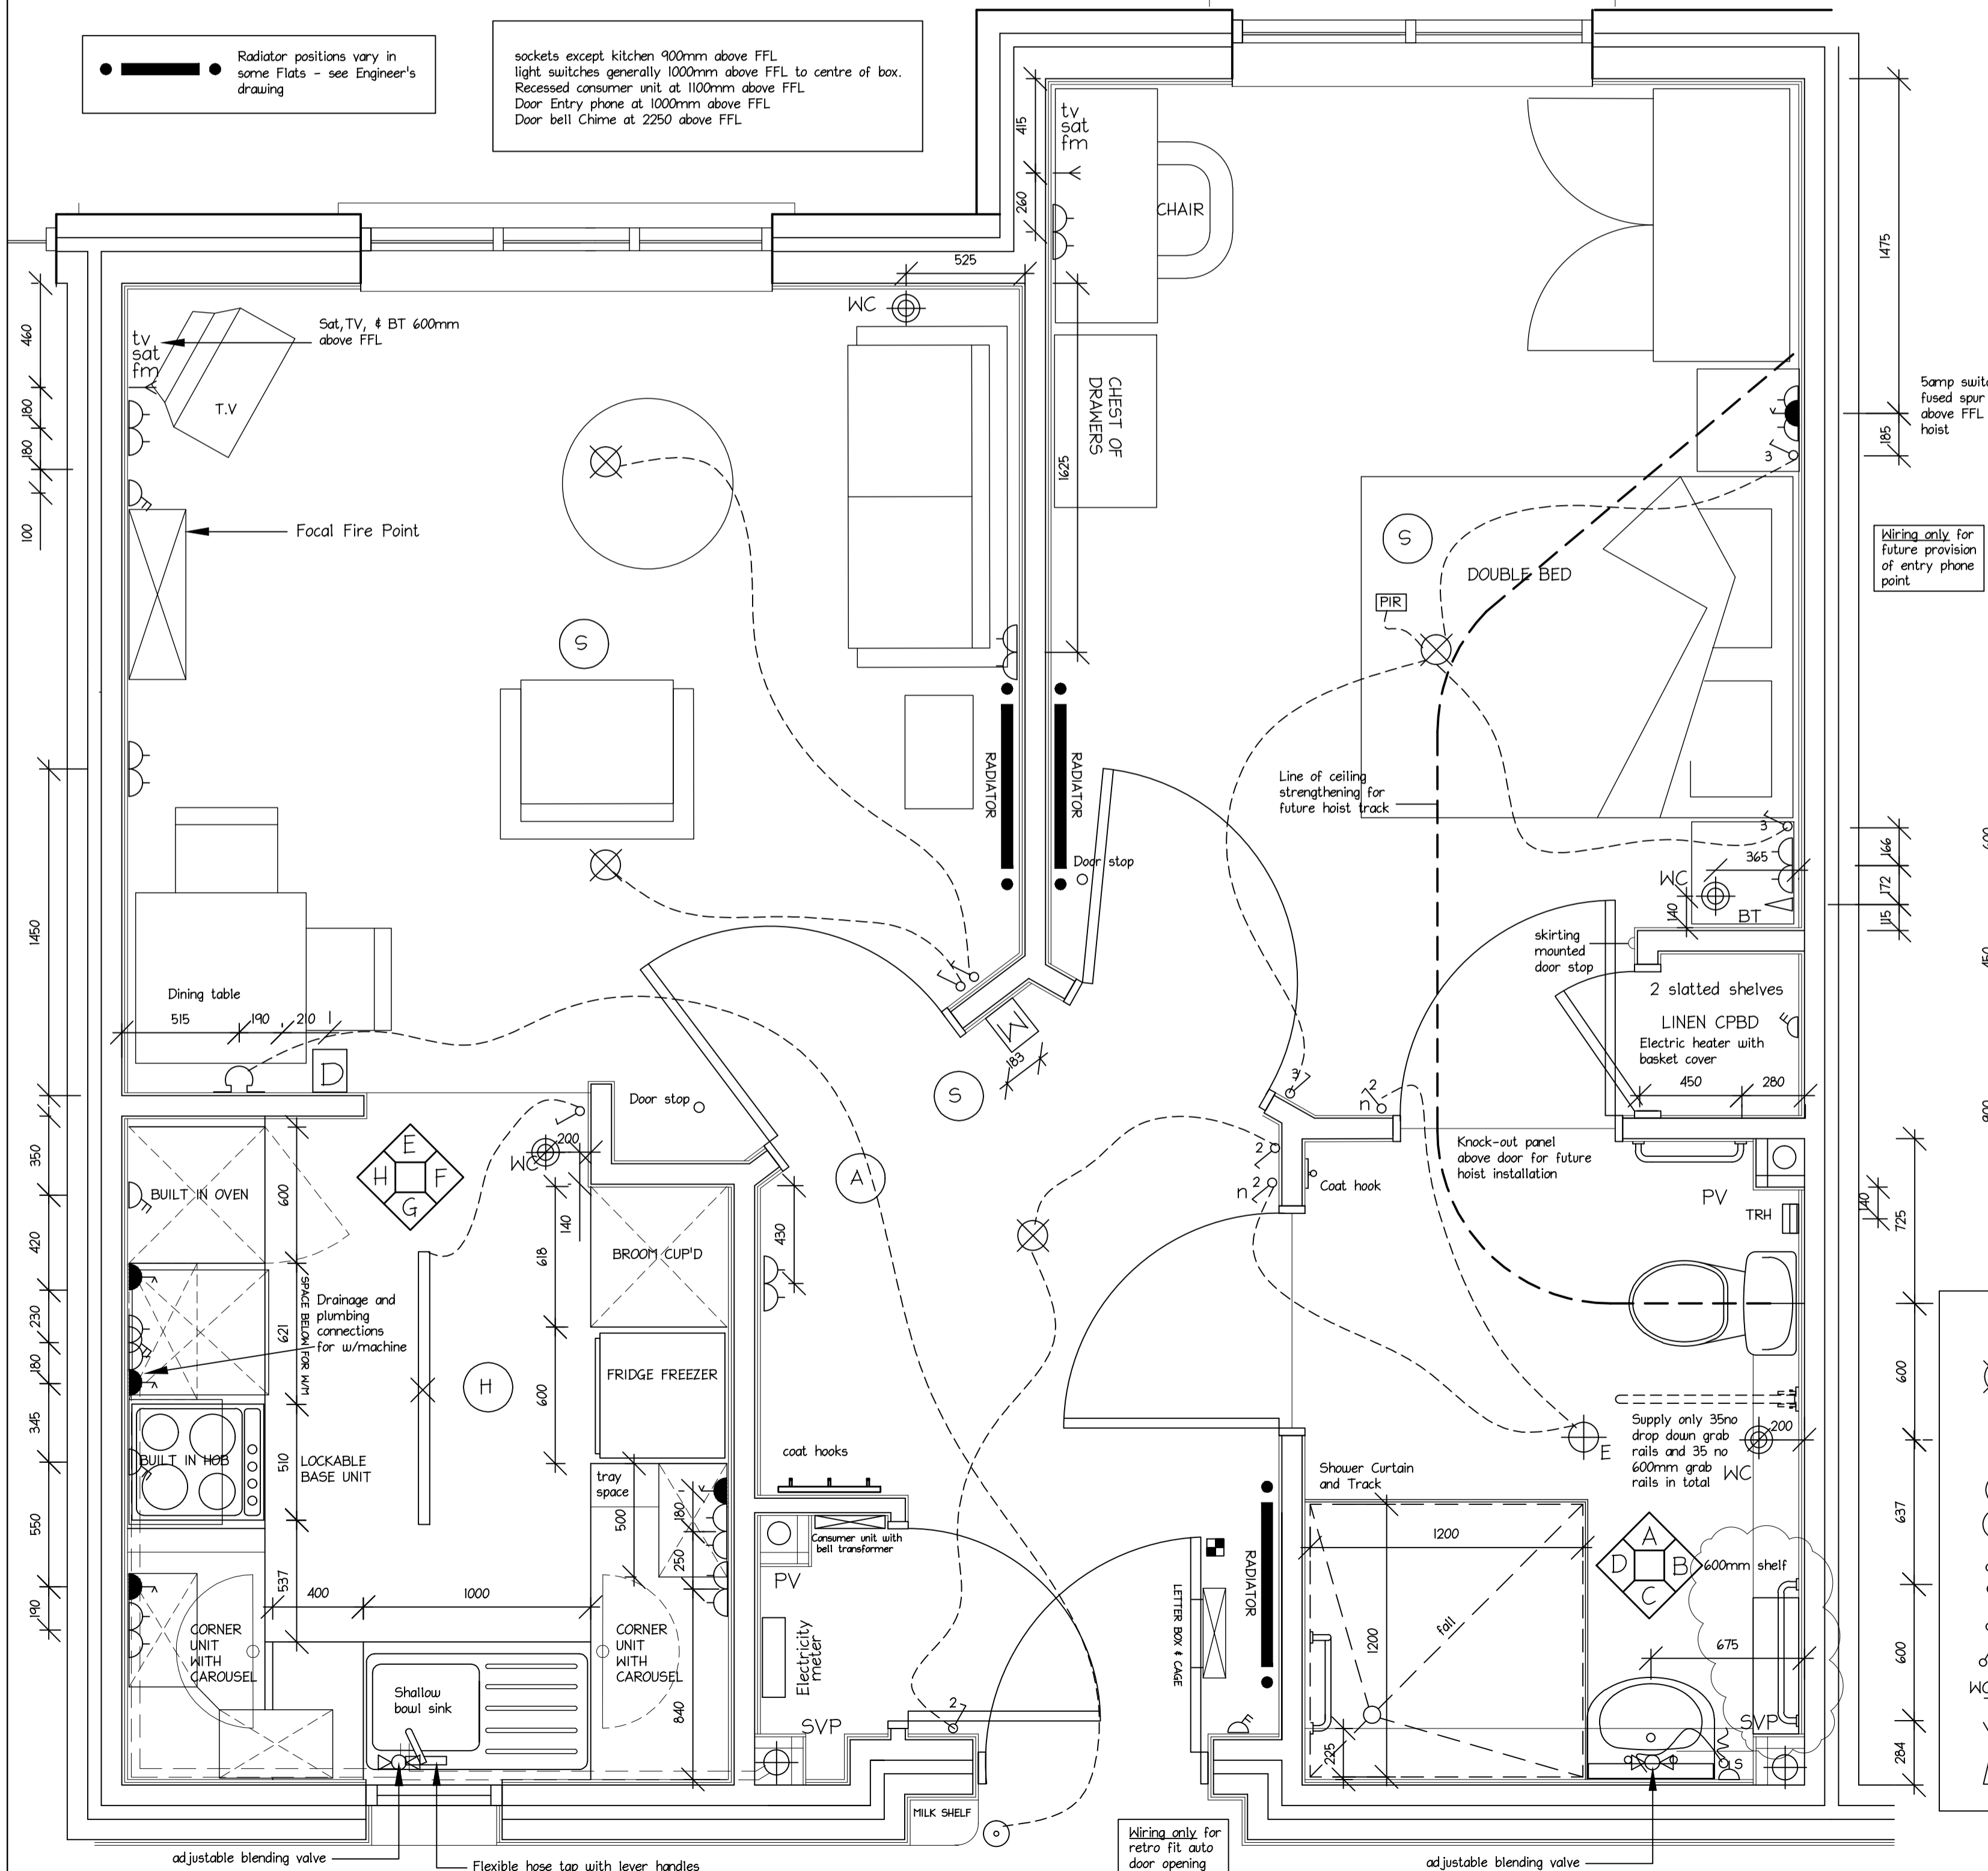

ELEVATION F

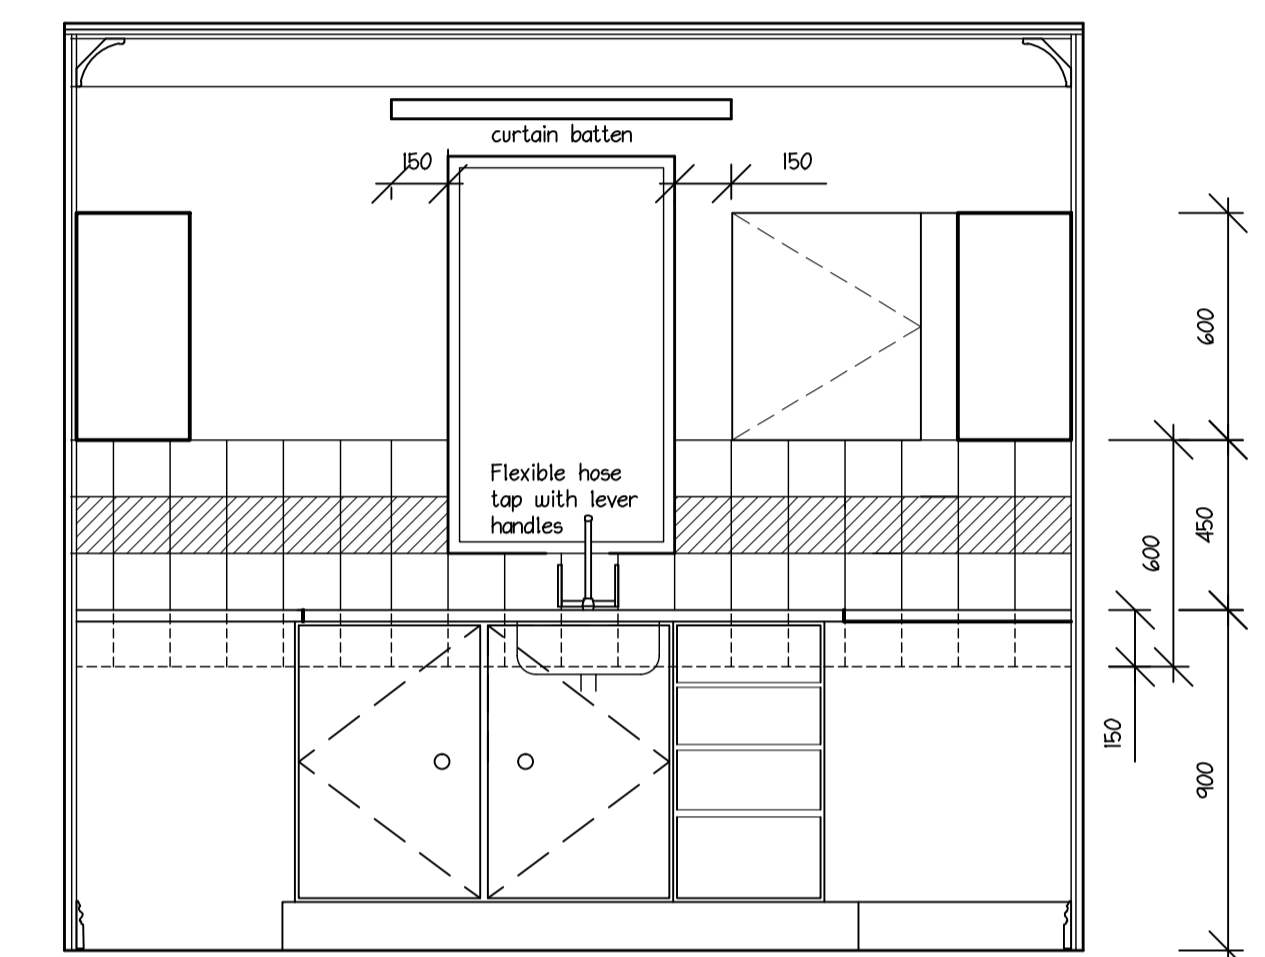


ELEVATION G

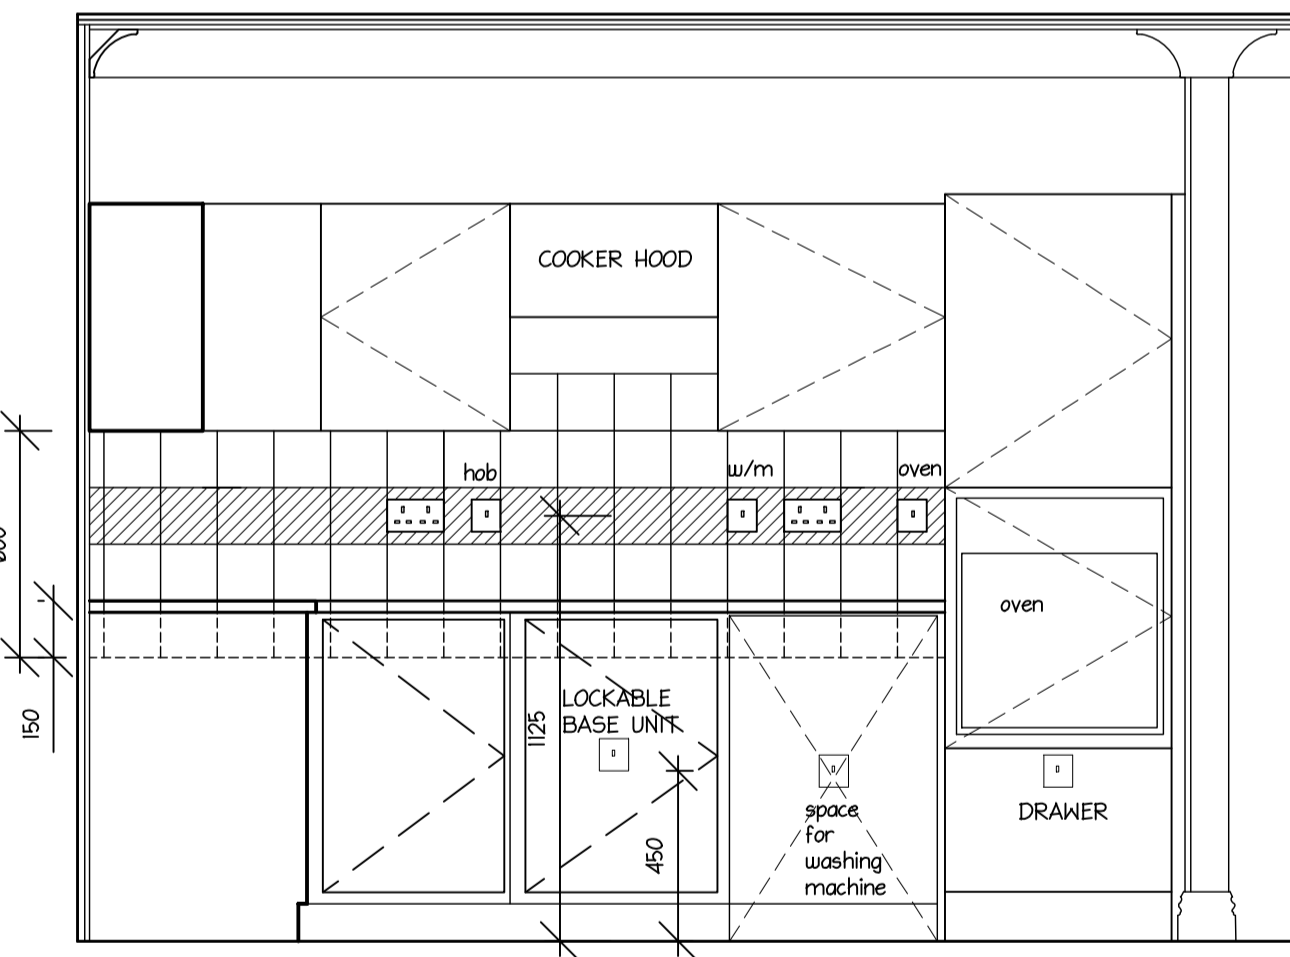

ELEVATION H

KEY

	PENDANT LIGHT FITTING		DOUBLE SWITCHED SOCKET.
	BULKHEAD LIGHT FITTING		SHAVER POINT
	EMERGENCY LIGHT		OVER MIRROR LIGHT INDEPENDANTLY SWITCHED
	SMOKE DETECTOR		FLUORESCENT
	ALARM SOUNDER WITH VISUAL ALARM		SWITCHED SPUR
	SINGLE LIGHT SWITCH.		HEAT SENSOR UNIT
	TWO WAY LIGHT SWITCH ILLUMINATED LIGHT SWITCH.		DOOR CHIME
	THREE WAY LIGHT SWITCH.		DOOR CHIME BUTTON
	WARDEN CALL PULL CORD		WARDEN CALL SPEECH UNIT
	TV AERIAL POINT.		DOOR ENTRY TELEPHONE SYSTEM
	TELEPHONE POINT.		FUSED SPUR
			'FREE SWING' DOOR CLOSER

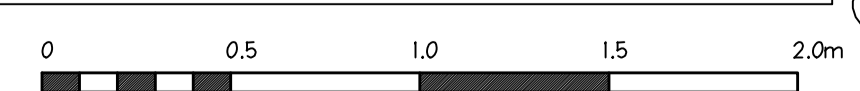

D	Shelf in en-suite moved see rev cloud	24-11-08	AM
C	minor revisions see rev clouds	20-10-08	AM
B	minor revisions see rev clouds	26-09-08	AM
A	ISSUED FOR CONSTRUCTION		
	Electrics revised as email 17-9-08 see rev clouds	19-09-08	ARC/AM
	Ensuite - shower area increased, basin & shelf position adjusted, tiling amended, knock-out panel above door added, Kitchen - course of wall tiles below w/top added, w/machine plumbing noted, shallow bowl to sink & mixer tap with hose noted		
Rev.	Revision	Date	Drawn
		Checked	

CONSTRUCTION ISSUE

castle oak
care partnerships

Castle oak Care Partnerships Limited
 Raglan House, Malthouse Avenue, Cardiff Gate Business Park, Cardiff, CF23 8RA
 T: 029 2054 8800 F: 029 2054 8809 www.castleoak.co.uk

Client	BPHA
Project	PROPOSED EXTRA CARE DEVELOPMENT
Location	FARLEY HOUSE, WHIPPERLEY RING, LUTON
Title	ROOM LAYOUTS FLAT TYPE A

Scale	A1@1:20	Date	APR 2008	Drawn	CAP/AMM	Checked	
-------	---------	------	----------	-------	---------	---------	--

Client no.	Job no.	Drawing no.	Revision
	A-529	310	D

For construction purposes dimensions shall not be scaled & figured dimensions must be verified on site before work commences. This drawing is copyright © Carless & Adams Partnership (01628 665131)