


CAD Reference :

Revisions

Rev Date Drawn Checked  
1 18.07.07 NMM  
FIRST ISSUE

2 19/10/07 HD  
REVISED TO MATCH ELEVATIONS

3 18.03.08 NMM  
REVISED FOLLOWING CLIENT  
COMMENTS

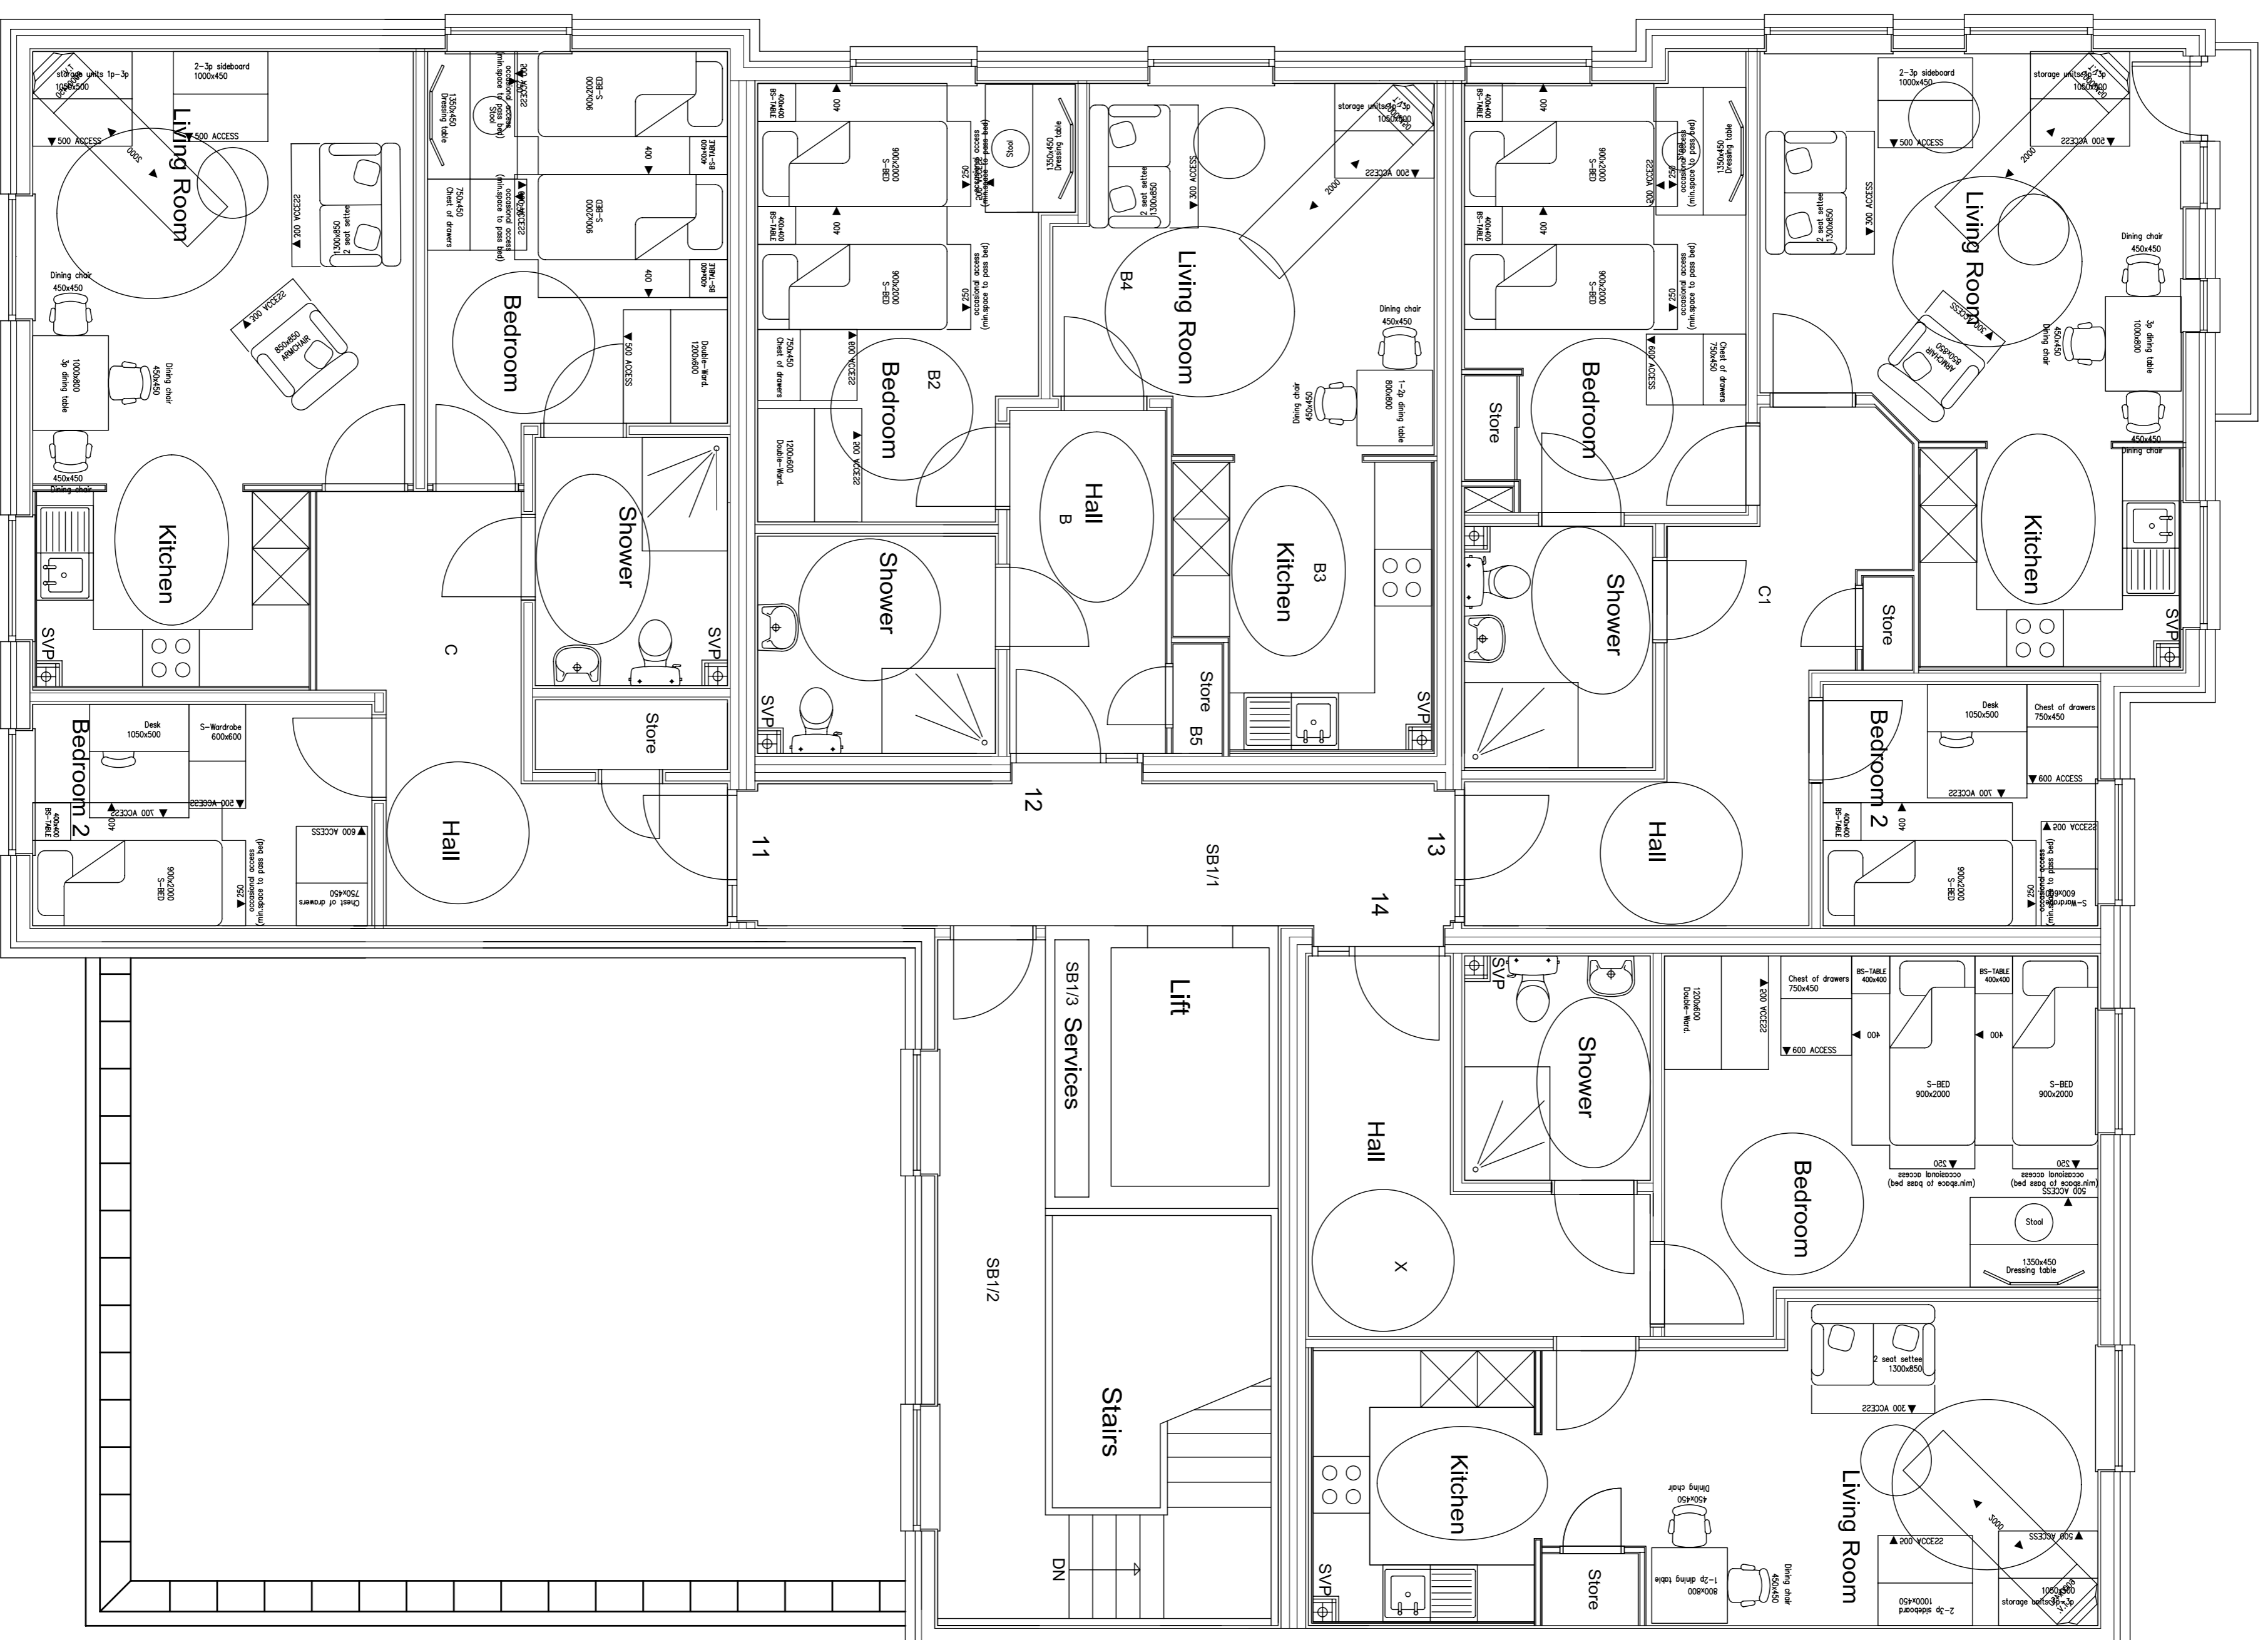

Project :

MILTON VILLAGE  
PORTSMOUTH

Drawing Title :  
BUILDING 1  
SECOND FLOOR  
LAYOUT



Scale : 1:50

Drg No. : P103/403

Rev 3