


CAD Reference :

Revisions

Rev Date Drawn Checked  
11 8/1/09 HD  
LAUNDRY ROOM LAYOUT REVISED

12 19.01.09 NNM  
FB3/21 DDDR REVISED

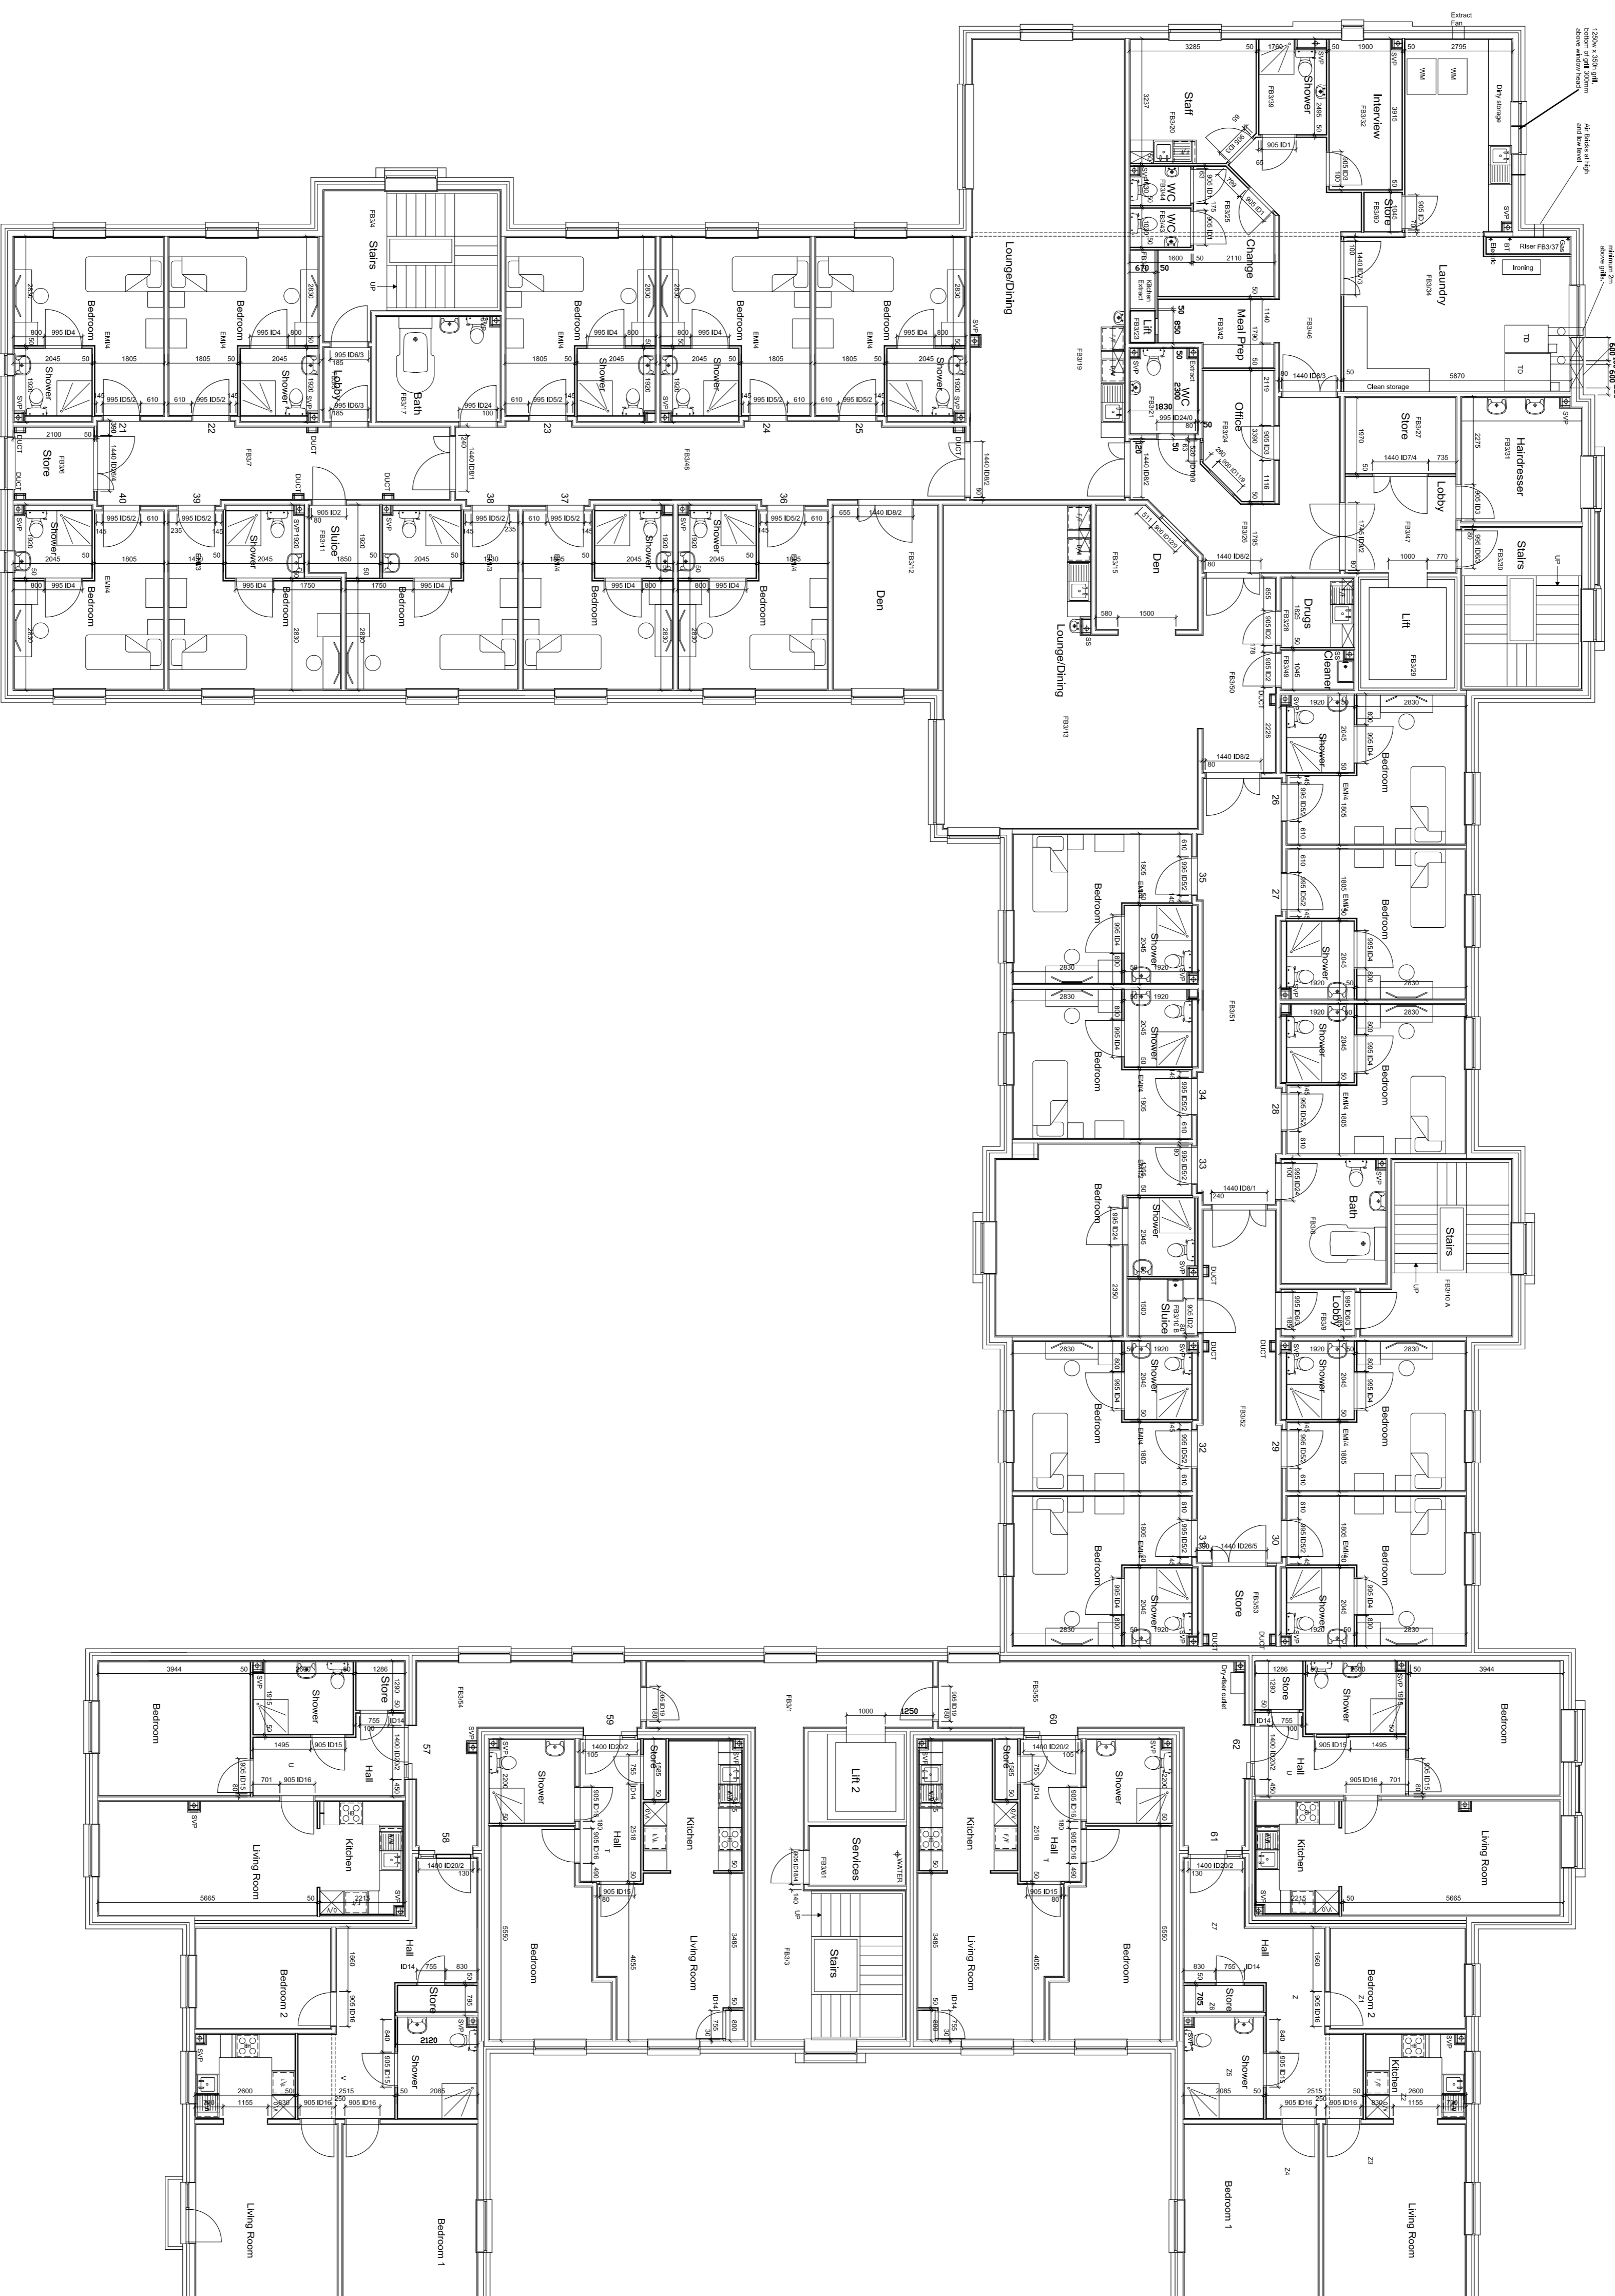

Notes:  
1. Refer to finishing layout drawings for details of non load bearing walls.

Project :

MILTON VILLAGE  
PORTSMOUTH

Drawing Title :

BUILDING 3  
FIRST FLOOR  
FINISHES LAYOUT



**Mansell**

Scale : 1:100@A1

Dwg No. : 067-3/211 Rev 12