


CAD Reference :

Revisions

Rev Date Drawn Checked
12 8/1/09 HD
PLANT ROOM VENTILATION INDICATED

13 19.01.09 NNM
SB3/17 DDDR REVISED

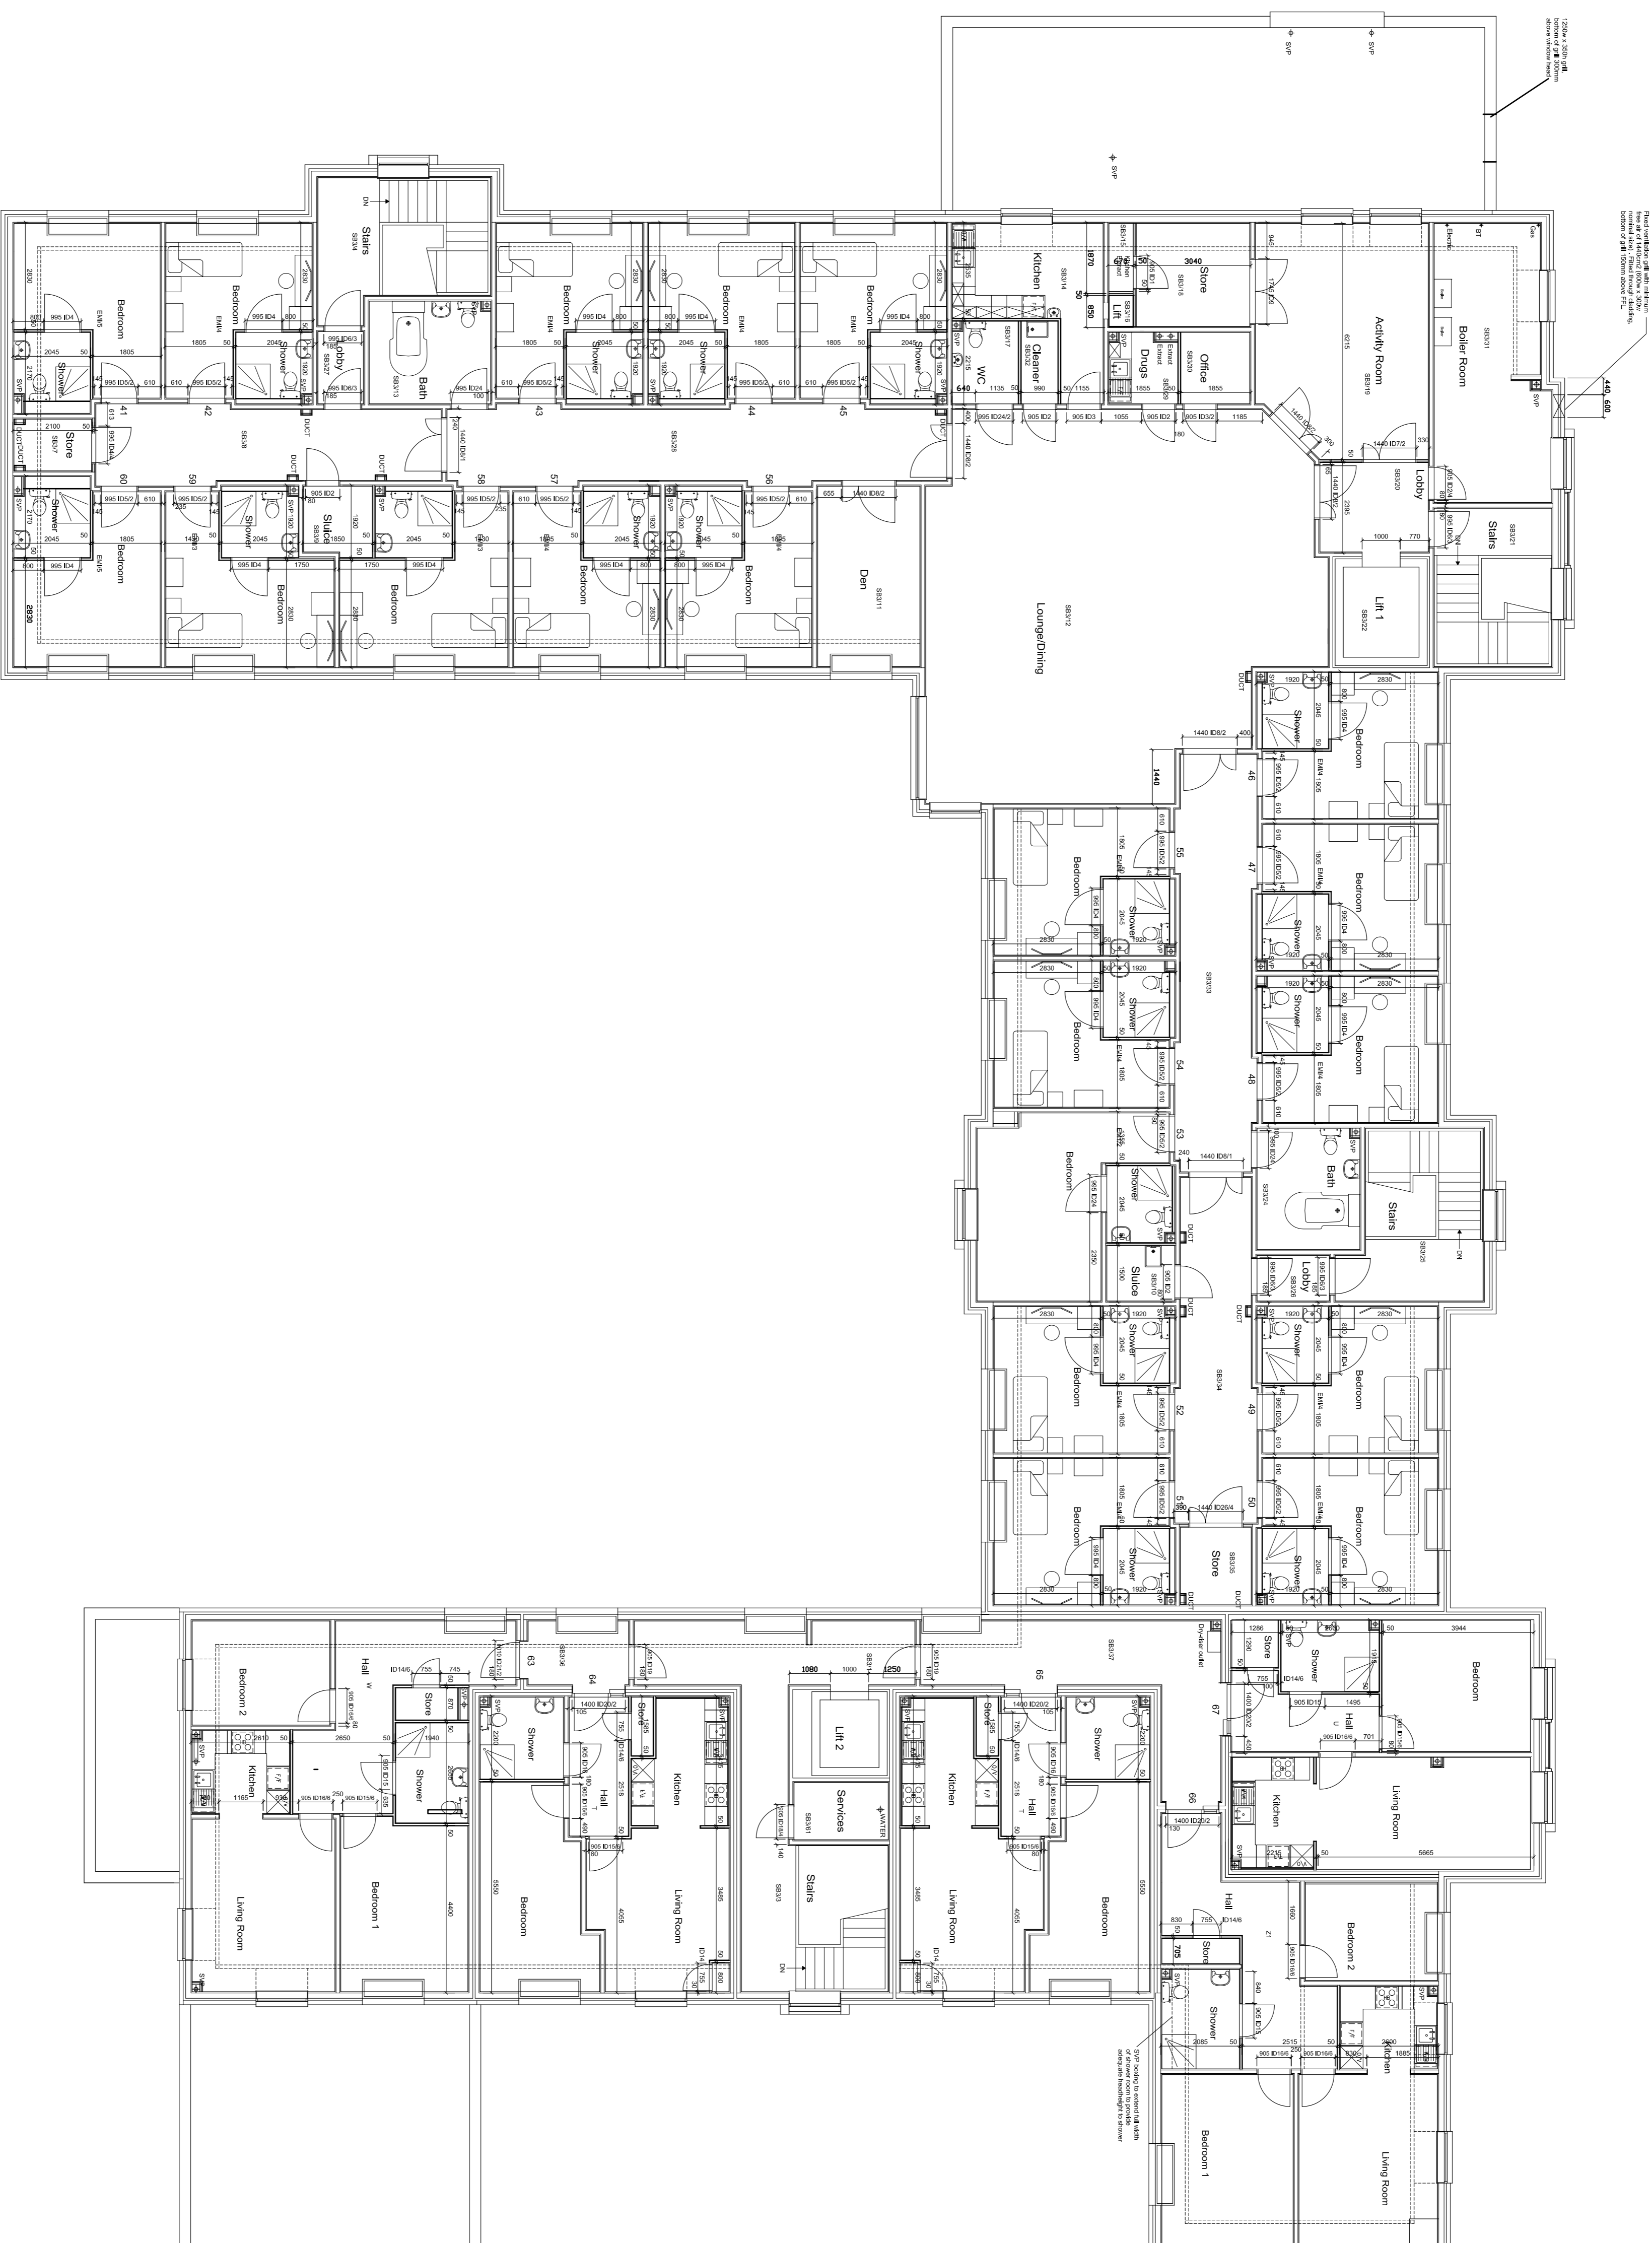

Notes:

- 1. Refer to finishing layout drawings for details of non load bearing walls.
- 2. Refer to finishing layout drawings for details of non load bearing walls.

Project :

MILTON VILLAGE
PORTSMOUTH

Drawing Title :

BUILDING 3
SECOND FLOOR
FINISHES LAYOUT



Mansell

Scale : 1:100@A1

Dwg No. : 067-3/212

Rev 13