


NOTES  
 Mapping material in this plot has been reproduced from the Ordnance Survey Digital Data with the permission of the Controller of HMSO (c). Crown Copyright Reserved 1996, Licence No 100020759  
 Unauthorised reproduction infringes Crown Copyright and may lead to prosecution or civil proceedings.

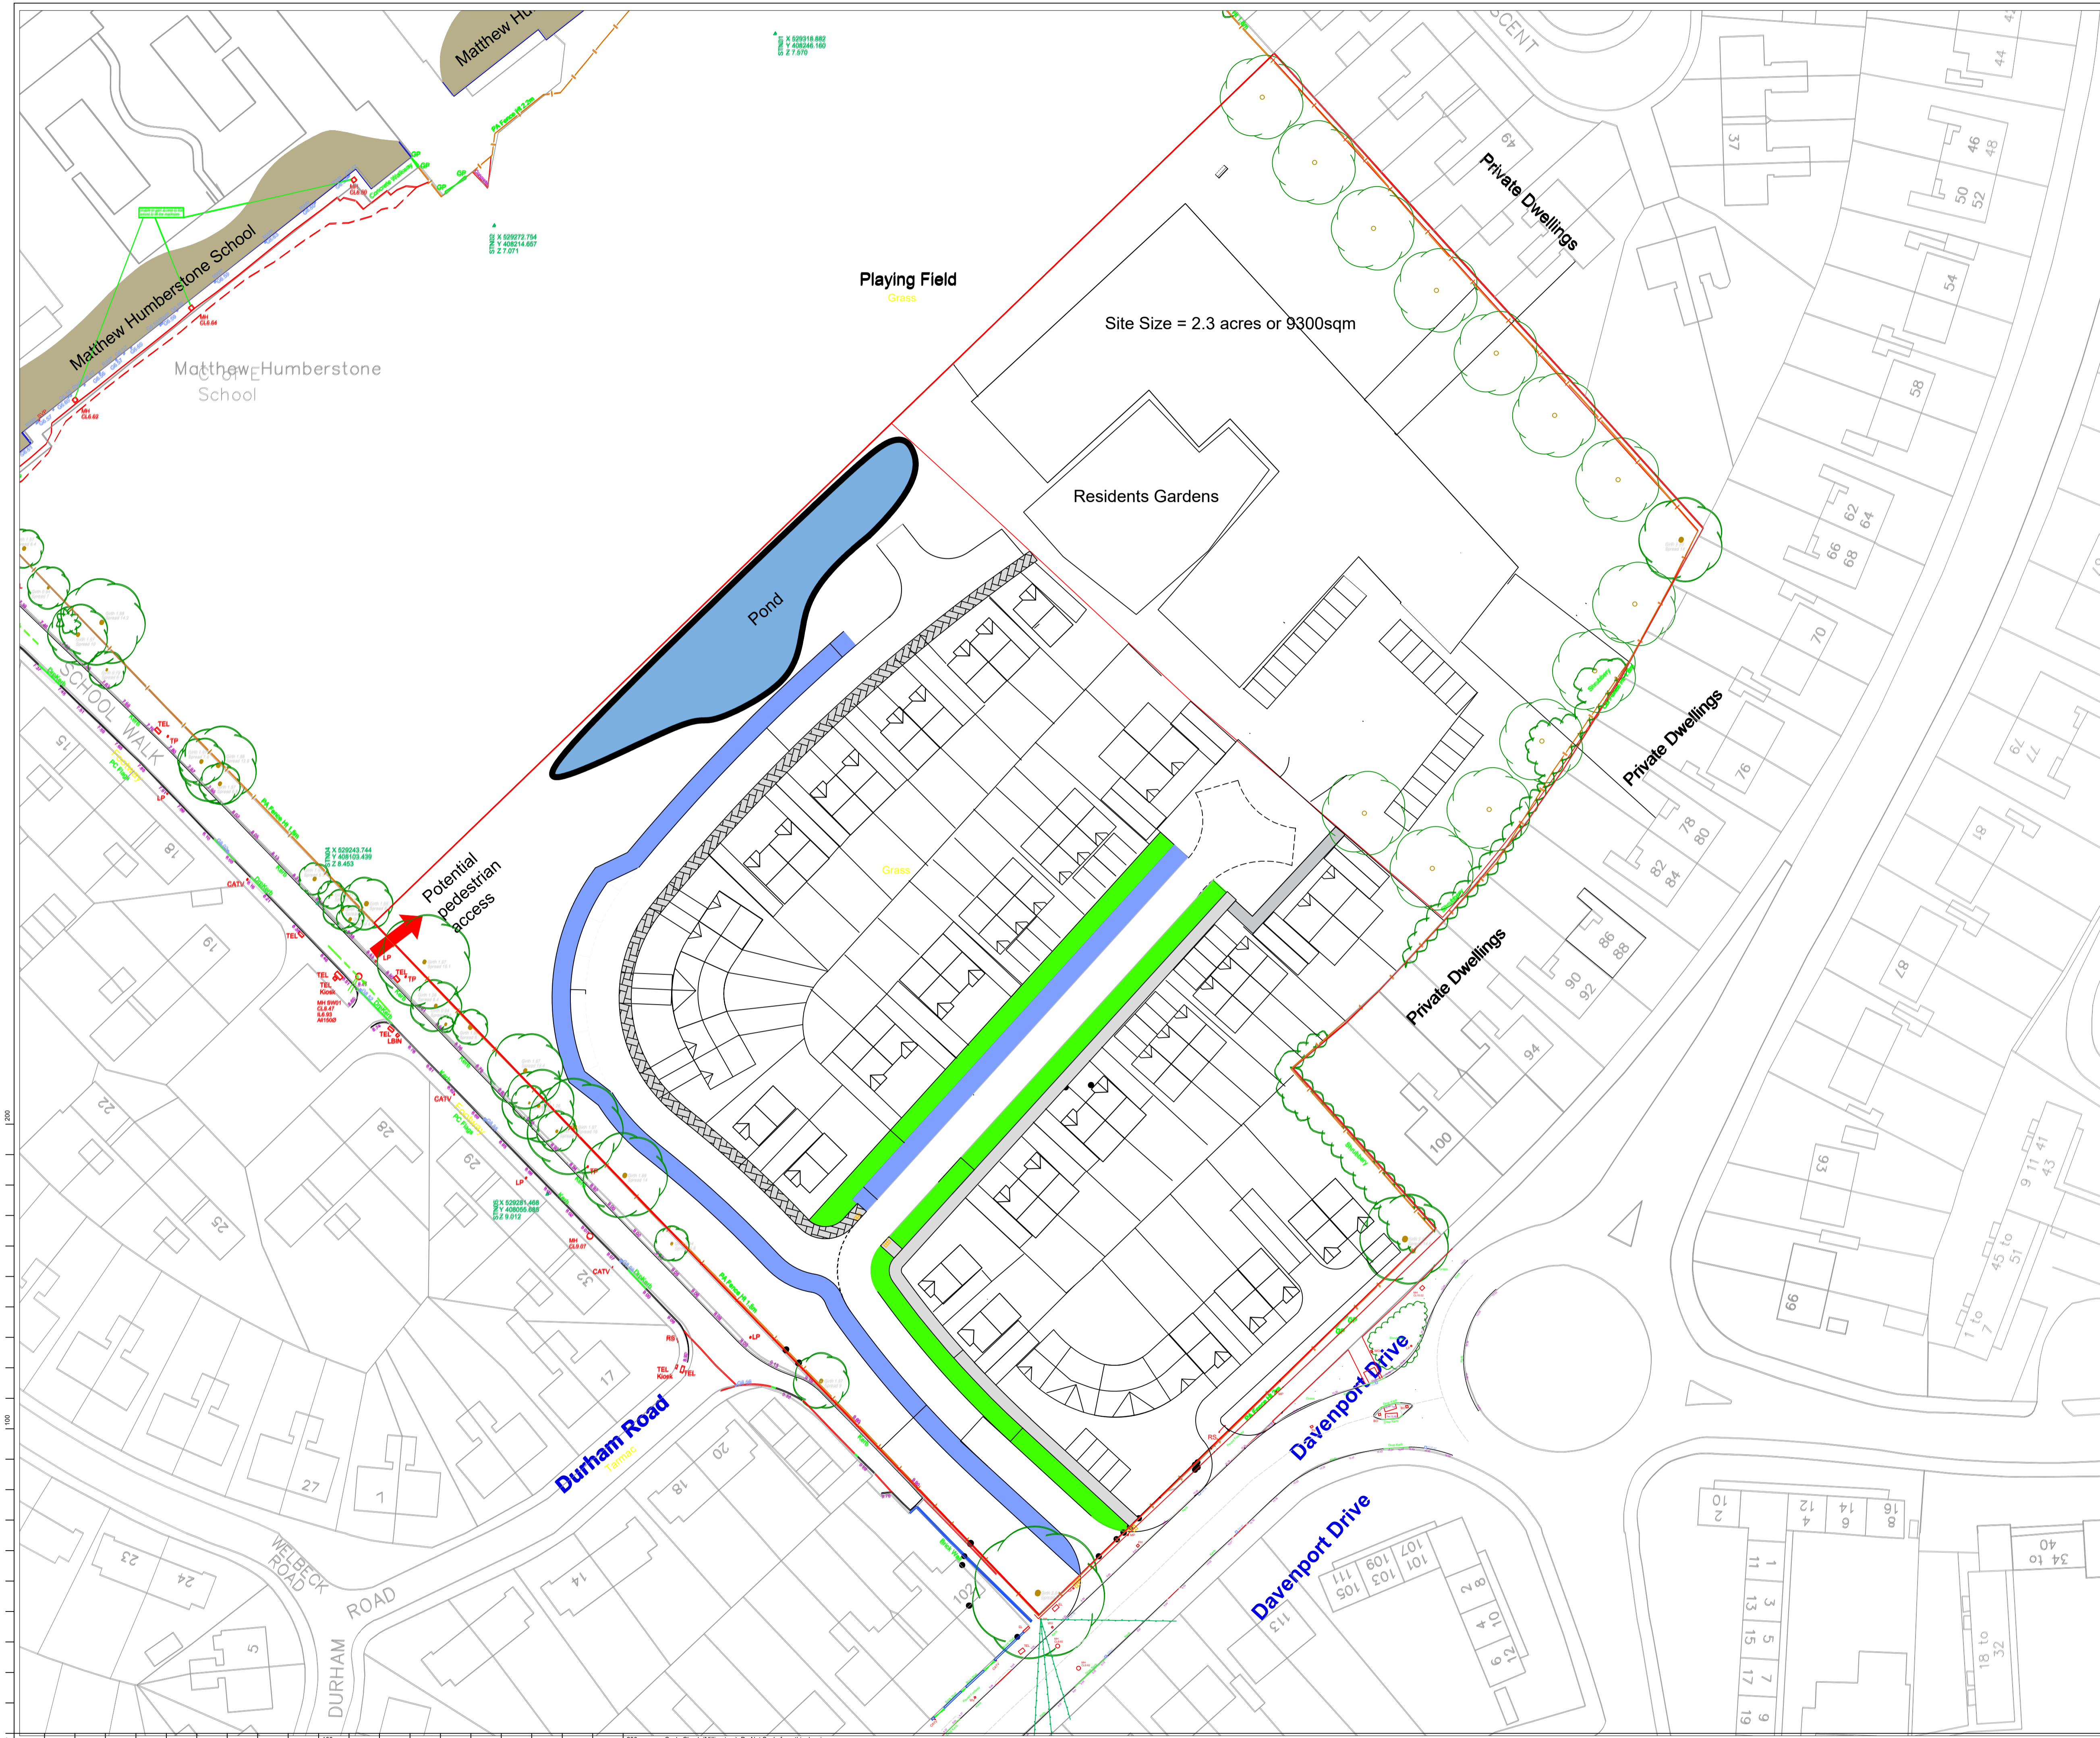

Letter	Amendment	Drawn	Date
DRAWING STATUS: CONSTRUCTION ISSUE			
CLIENT: NORTH EAST LINCOLNSHIRE COUNCIL			
PROJECT:			
TITLE:			
DRAWN	APPROVED	SCHEME REF	HDXXX - XX
DATE	DATE	DRAWING No.	
ORIGINAL SIZE	SCALE		
A1 (840 x 594)			

1:500  
1:1000  
1:2000  
Scale Check (Millimetres). Do Not Scale from this drawing.