

Design Criteria

Site to comply with the following design criteria subject to confirmation of the form of construction and assessment by an external accredited assessor.

Design and Quality Standards (NA)

Code for Sustainable Homes Level (NA)

BREEAM Rating (NA)


Lifetime Homes - (NA)

BREEAM Rating (NA)

Secure By Design - (NA)

Revisions:

| Rev | Description | Date | Issued by |
|-----|-------------|------|-----------|
|-----|-------------|------|-----------|

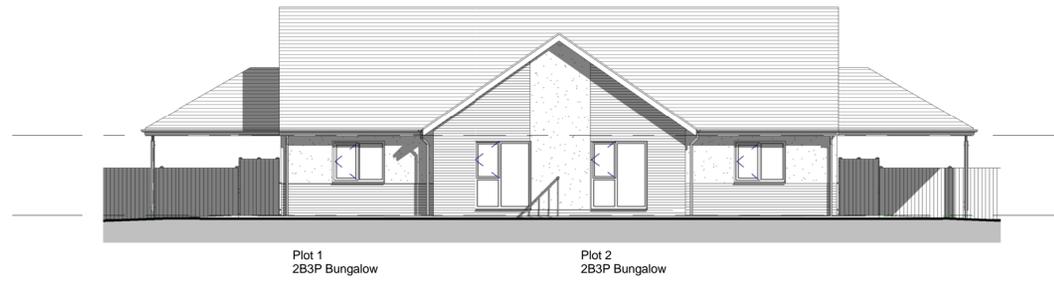

PL Front Elevation - South
1 : 100




PL Side Elevation - East
1 : 100



PL Rear Elevation - North
1 : 100




PL Side Elevation - West
1 : 100

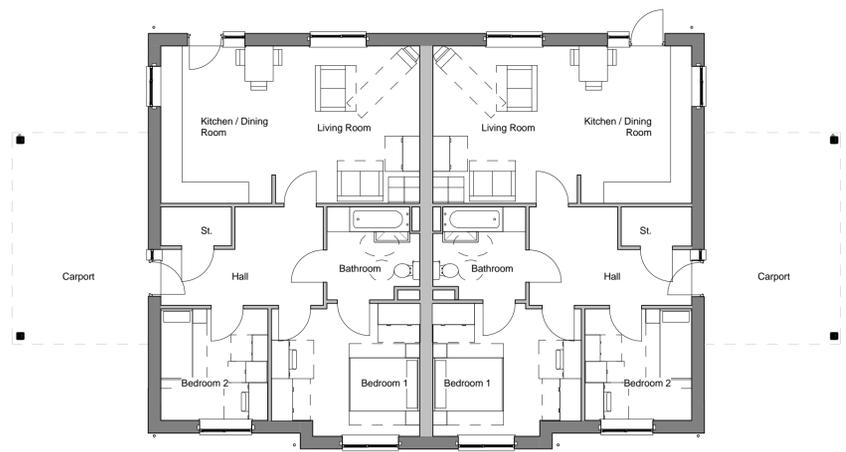

Plot 1
2B3P Bungalow

Plot 2
2B3P Bungalow

Ground floor Plan

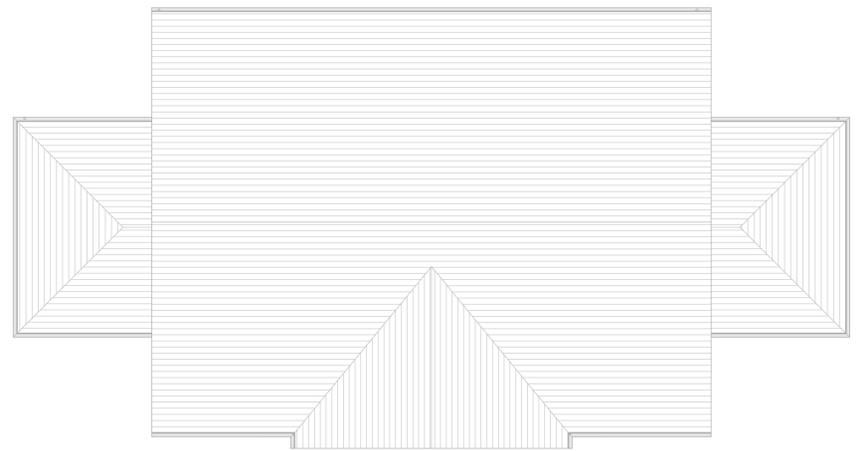

Roof Plan



| | |
|--|--|
| YORKSHIRE HOUSING | |
| Drawing Status | |
| <input type="checkbox"/> preliminary | <input type="checkbox"/> planning |
| <input type="checkbox"/> information | <input type="checkbox"/> tender |
| <input type="checkbox"/> comment | <input type="checkbox"/> construction |
| <input checked="" type="checkbox"/> approval | <input type="checkbox"/> record/as built |
| Scale | As indicated |
| Date | 30/01/13 |
| Drawn/Checked | SH / JRW |
| Dwg.No | 2121.23.507 |

GA plans & elevations

Langsett Road
Yorkshire Housing



S:\2121\21 New Lodge - Phase 1\Drawings\Design Information\Langsett Road\Planning\Rev\Rev\1.2.rvt 01/02/2013 09:46:10