


CAD Reference :

Revisions

| Rev | Date   | Drawn | Checked |
|-----|--------|-------|---------|
| 11  | 8/1/09 | HD    |         |

GRILL INDICATED DYER DRY STORE

12 19.01.09 NNM  
WC DDDR WIDTHS INCREASED

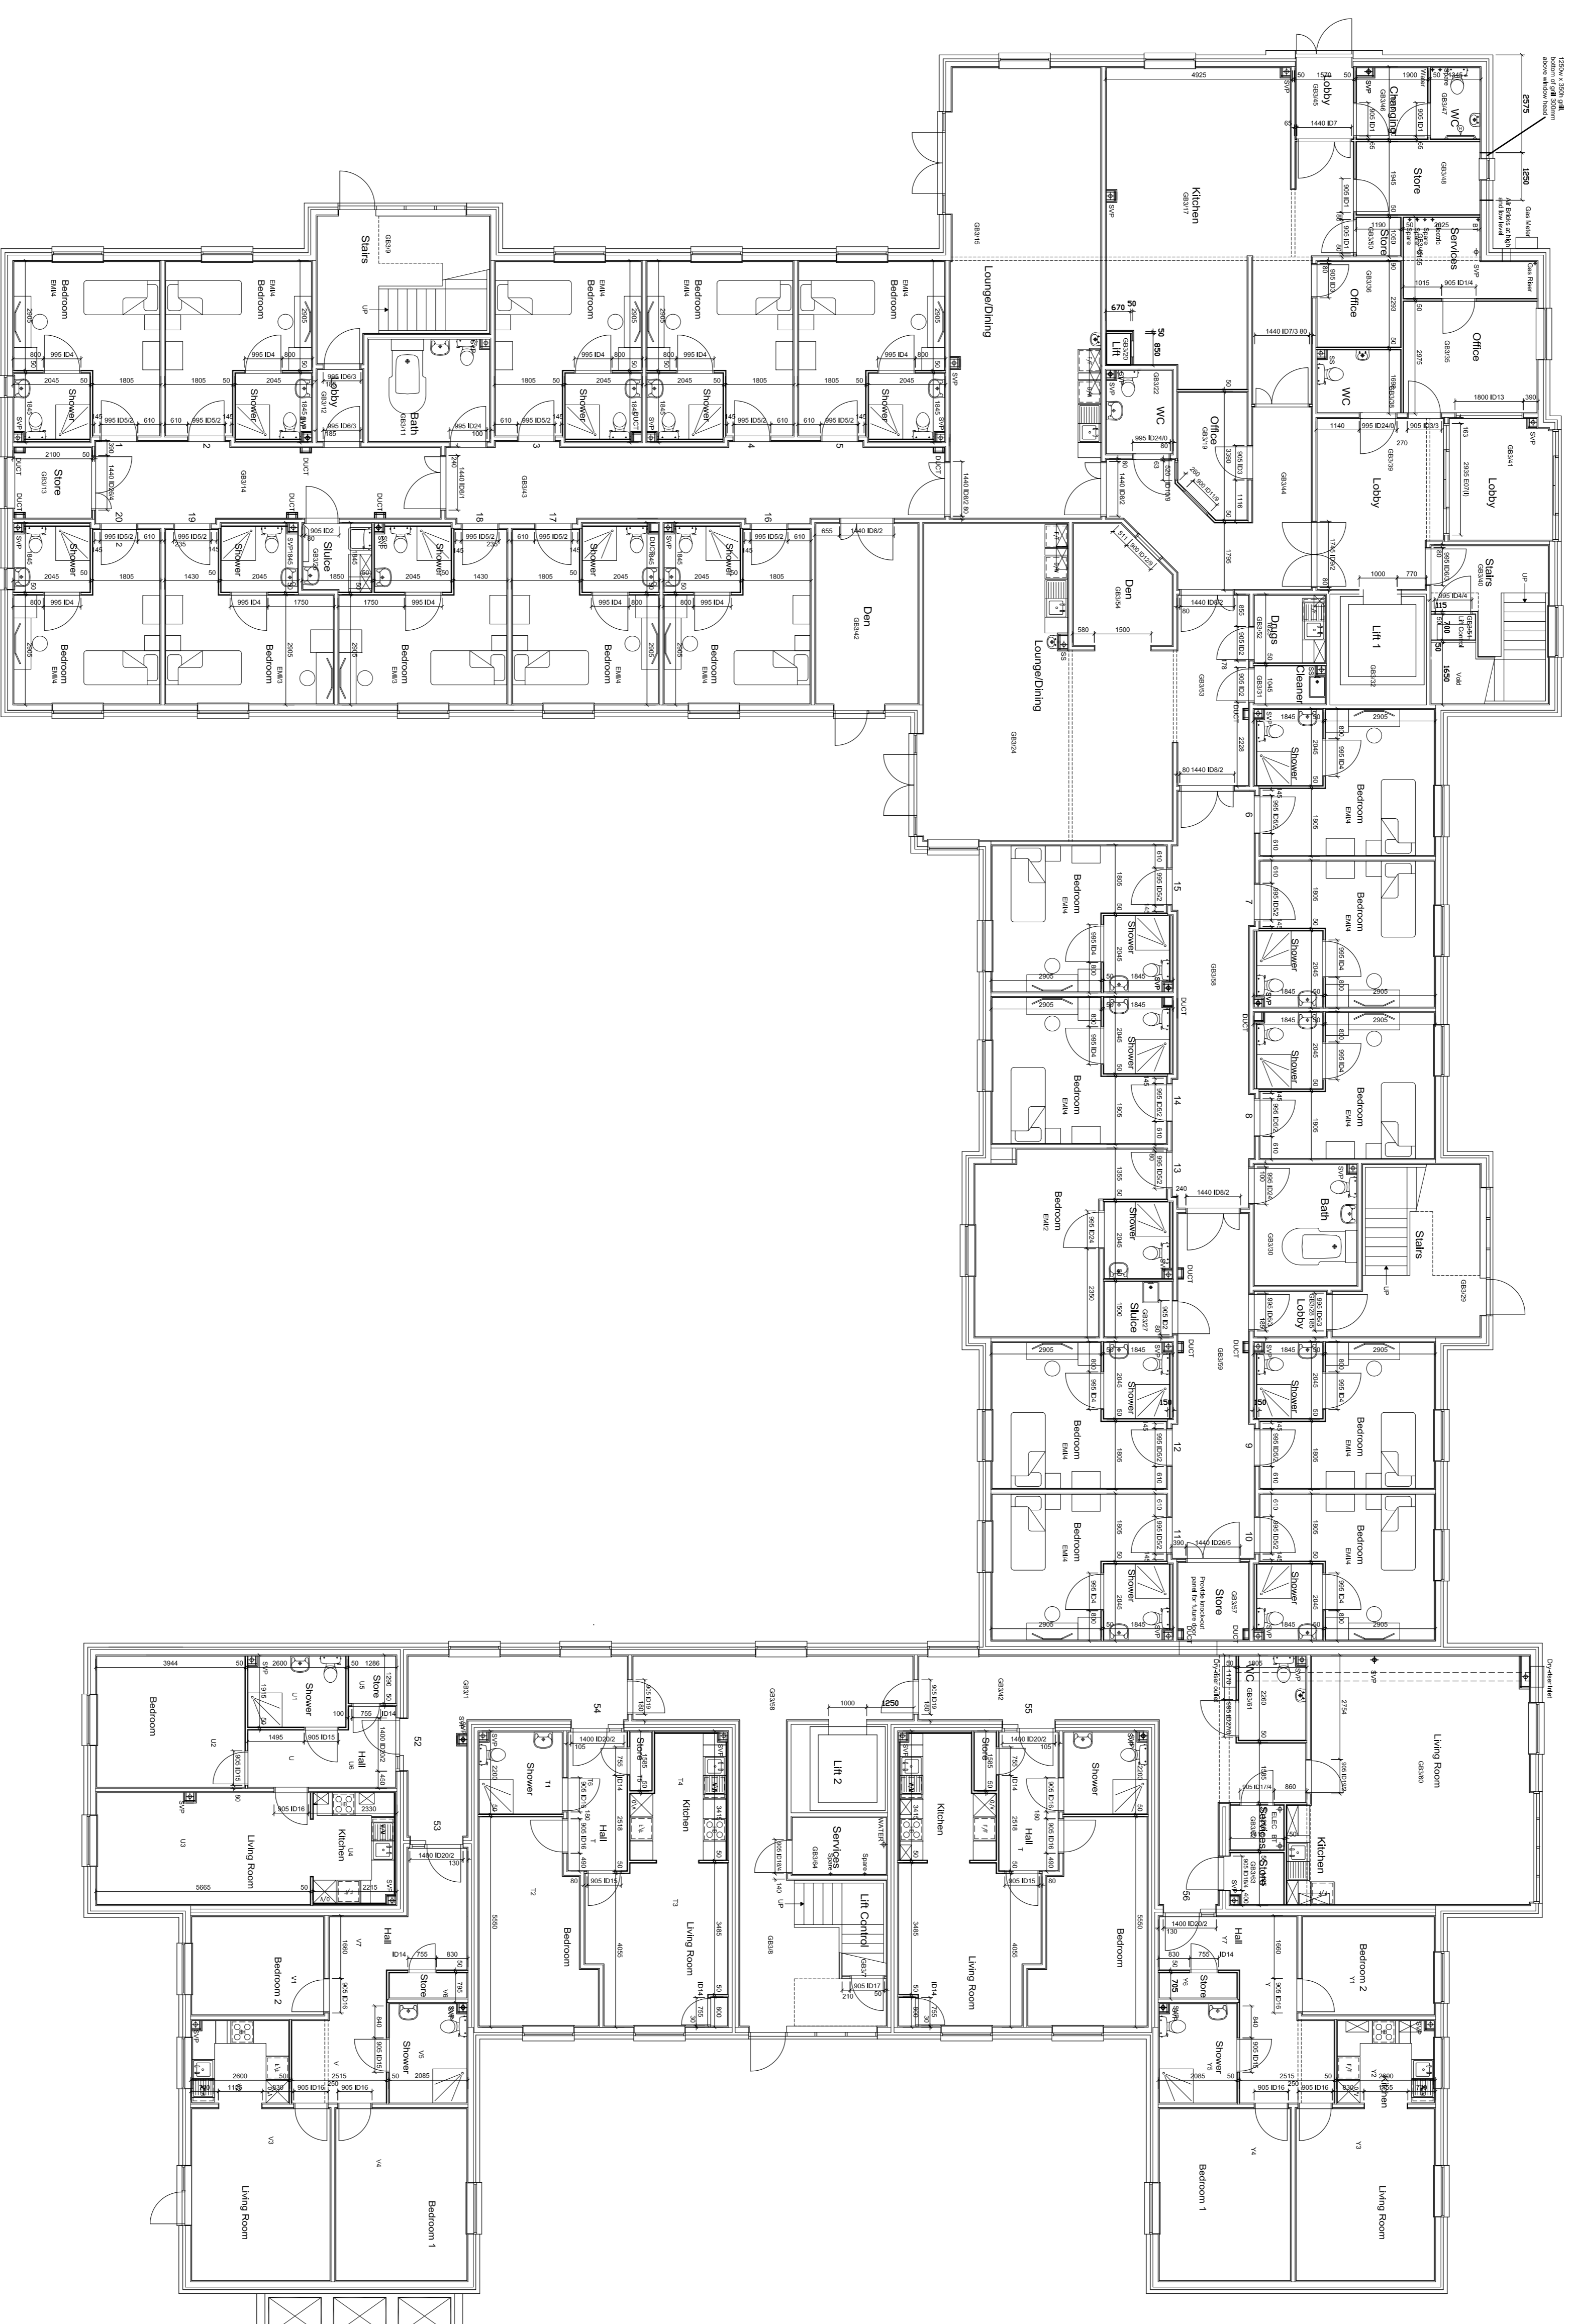

**Notes:**  
1. Refer to finishing layout drawings for details of non load bearing walls.

Project :

MILTON VILLAGE  
PORTSMOUTH

Drawing Title :

BUILDING 3  
GROUND FLOOR  
FINISHES LAYOUT



**Mansell**

Scale : 1:100@A1

Dwg No. : 067-3/210

Rev 12