


CONSTRUCTION

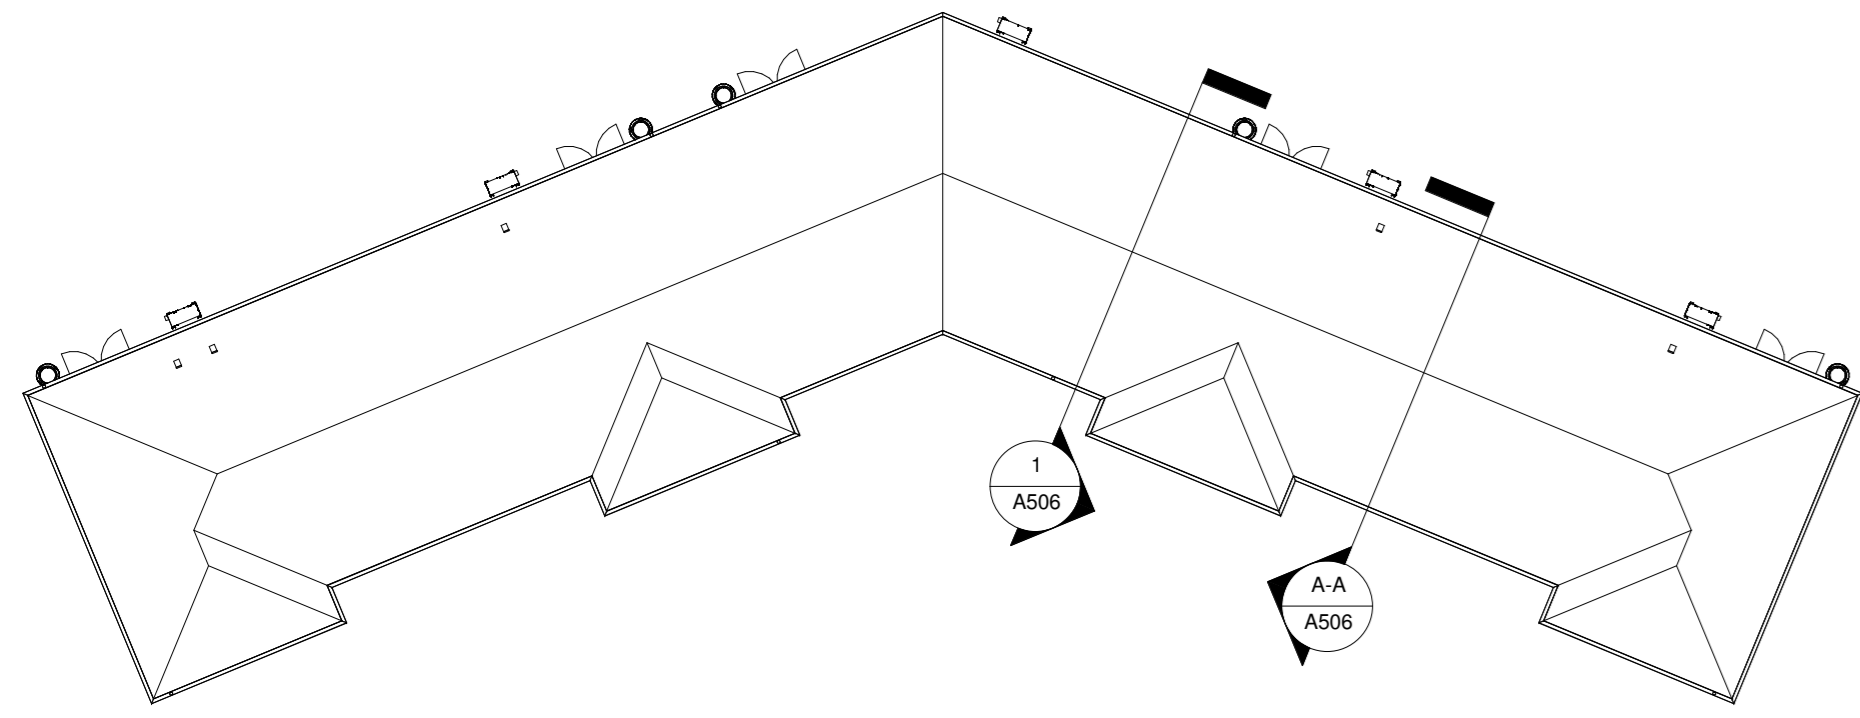

Section Location Plan
1 : 200



Ground Floor G.A Plan
1 : 50

rev date rev notes dm chkd

SGA ARCHITECTS • ENGINEERS • DEVELOPMENT CONSULTANTS
 The Business Centre • Rio Drive
 Collingham • Newark
 Nottinghamshire • NG23 7NB
 T: 01636 894913 F: 01636 894909
 E: studio@sga-lfp.co.uk W: www.sga-lfp.co.uk

CLIENT Newark & Sherwood Homes
PROJECT Proposed New Residential Development
 Enter address here

TITLE Ground Floor G.A Plan
 PLOTS 19-20-21-22-23

DWG NO: 237 A501 REV: - DES: RJM CHKD: RJM

SCALE: As indicated DATE: Marh 2014